





ALBUQUERQUE 873-0044 FAX 873-0088
 SANTA FE 424-3337 FAX 424-3339
 FARMINGTON 324-0044 FAX 564-3001

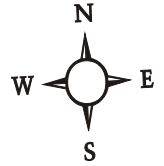

BALLOON FIESTA PRKY

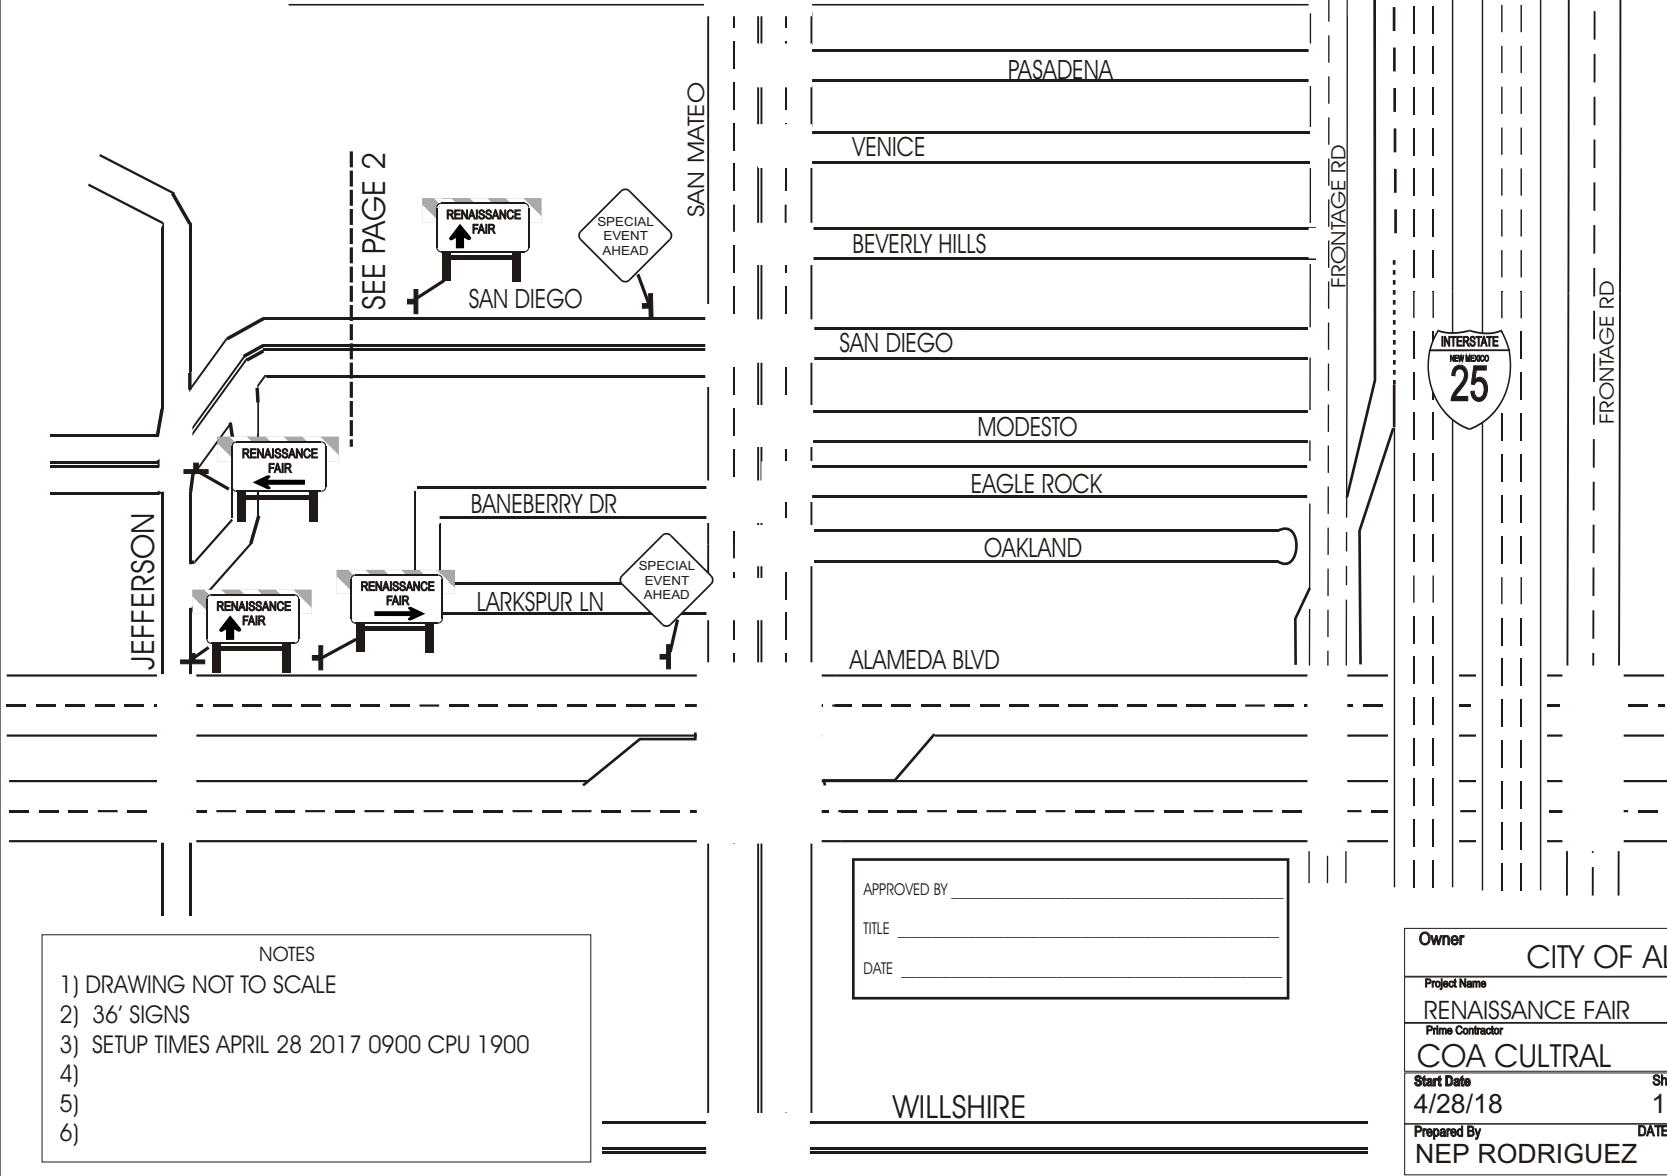



- NOTES
- 1) DRAWING NOT TO SCALE
 - 2) 36' SIGNS
 - 3) SETUP TIMES APRIL 28 2017 0900 CPU 1900
 - 4)
 - 5)
 - 6)

APPROVED BY _____
 TITLE _____
 DATE _____

Owner		CITY OF ALBUQUERQUE	
Project Name	RENAISSANCE FAIR	Project Number	
Prime Contractor	COA CULTRAL	Traffic Control Contractor	SOUTHWEST SAFETY
Start Date	4/28/18	Sheet Number	1 OF 2
		DURATION	1 DAY
Prepared By	NEP RODRIGUEZ	DATE	2/28/18
		CERTIFICATION Number	



ALBUQUERQUE 873-0044 FAX 873-0088
 SANTA FE 424-3337 FAX 424-3339
 FARMINGTON 324-0044 FAX 564-3001

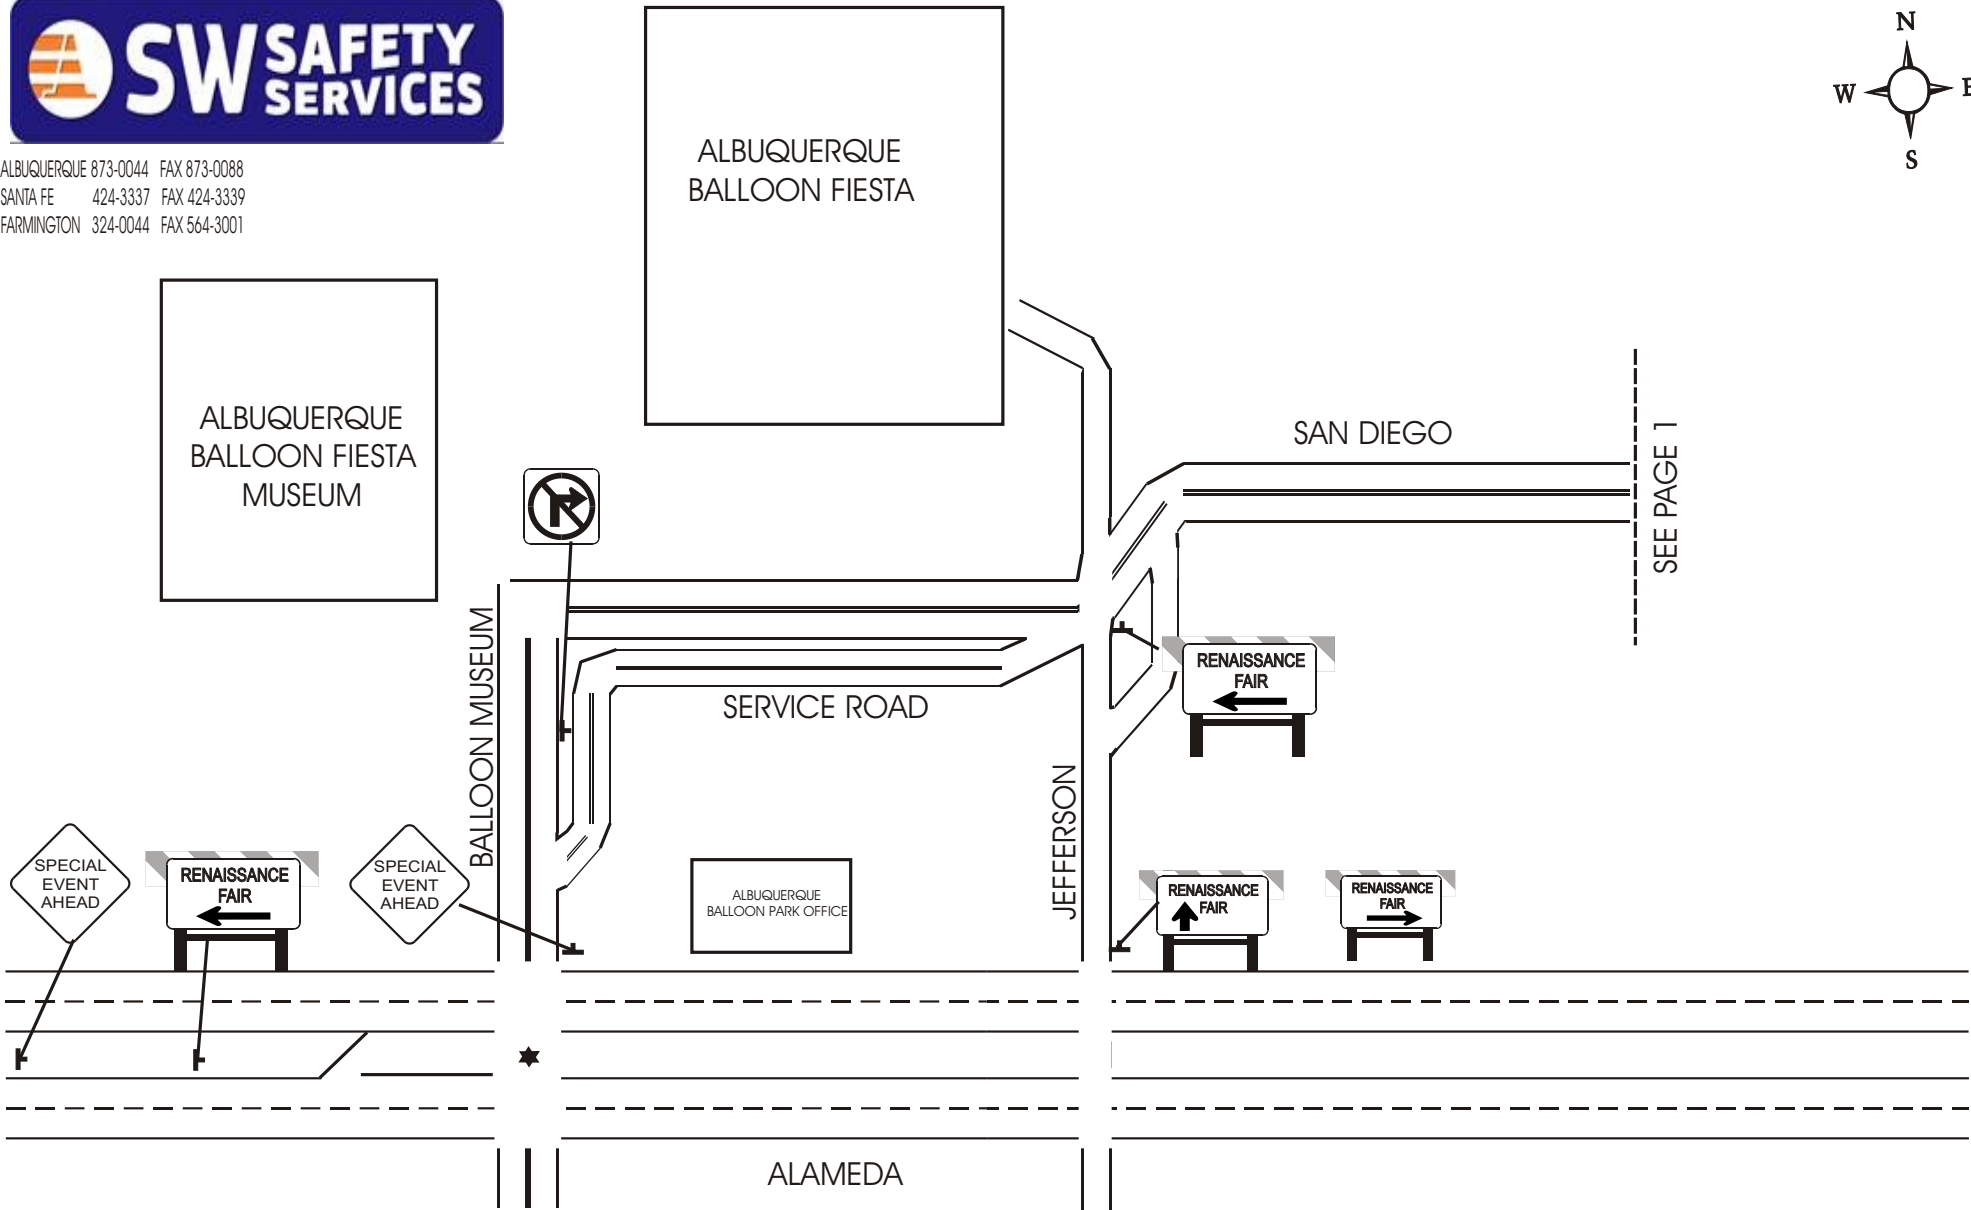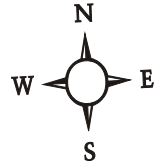

NOTES

- 1) DRAWING NOT TO SCALE
- 2) 36' SIGNS
- 3) SETUP 4/28/18 0900 CPU 1900
- 4)
- 5)
- 6)

APPROVED BY _____
 TITLE _____
 DATE _____

Owner	CITY OF ALBUQUERQUE /NMDOT		
Project Name	RENAISSANCE FAIR	Project Number	
Prime Contractor	COA CULTRAL	Traffic Control Contractor	SOUTHWEST SAFETY
Start Date	4/28/18	Sheet Number	2 OF 2
		DURATION	1 DAY
Prepared By	NEP RODRIGUEZ	DATE	2/28/18
		CERTIFICATION Number	