


SPEED LIMIT	LENGTH	1/2 LENGTH	1/3 LENGTH	BUFFER ZONE
25	125'	63'	42'	155'
30	180'	90'	60'	200'
35	245'	123'	82'	250'
40	320'	160'	107'	305'
45	540'	270'	180'	360'
50	600'	300'	200'	425'
55	660'	330'	220'	495'
60	720'	360'	240'	570'
65	780'	390'	260'	645'
70	840'	420'	280'	730'
75	900'	450'	300'	820'

TAPER LENGTH TABLE FOR 12' LANE

MIN. SIGN SPACING=10 X POSTED SPEED LIMIT

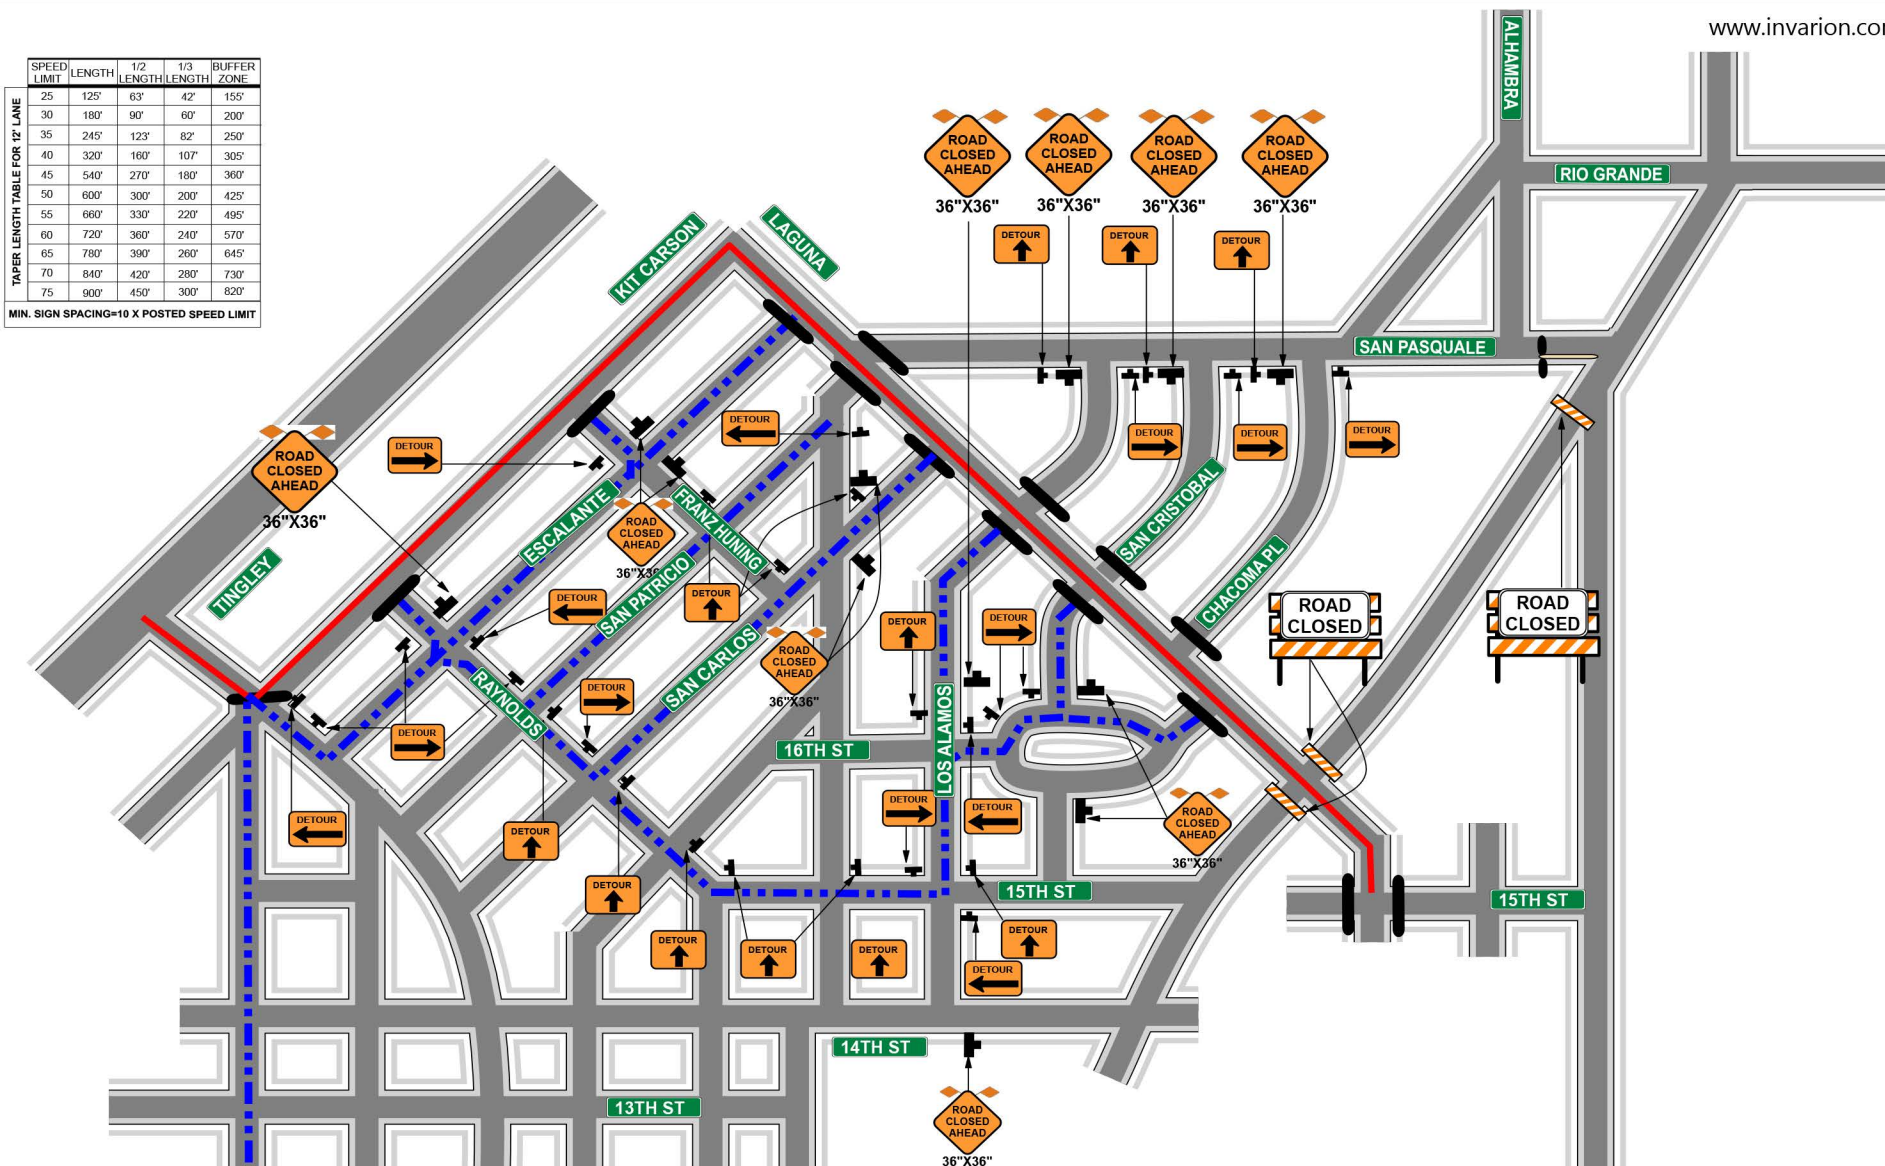



Date: Author:


CONTRACTOR:

Project: PHONE NUMBER:

Comments:

PLAN NOT TO SCALE  
NO POSTED SPEED LIMIT  
SHEET 2 OF 7

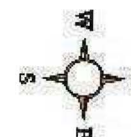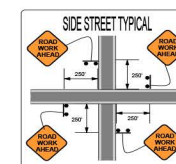

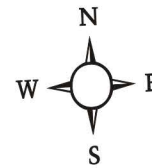

ALBUQUERQUE  
BALLOON FIESTA  
MUSEUM

ALBUQUERQUE  
BALLOON FIESTA

SAN DIEGO

SEE PAGE 1



BALLOON MUSEUM

SERVICE ROAD

JEFFERSON

ALBUQUERQUE  
BALLOON PARK OFFICE


ALAMEDA

NOTES

- 1) DRAWING NOT TO SCALE
- 2) 36' SIGNS
- 3) SETUP 4/28/18 0900 CPU 1900
- 4)
- 5)
- 6)

APPROVED BY \_\_\_\_\_  
TITLE \_\_\_\_\_  
DATE \_\_\_\_\_

Owner	CITY OF ALBUQUERQUE /NMDOT		
Project Name	RENAISSANCE FAIR		Project Number
Prime Contractor	COA CULTRAL		Traffic Control Contractor
Start Date	Sheet Number	DURATION	
4/28/18	2 OF 2	1 DAY	
Prepared By	DATE	CERTIFICATION Number	
	2/28/18		

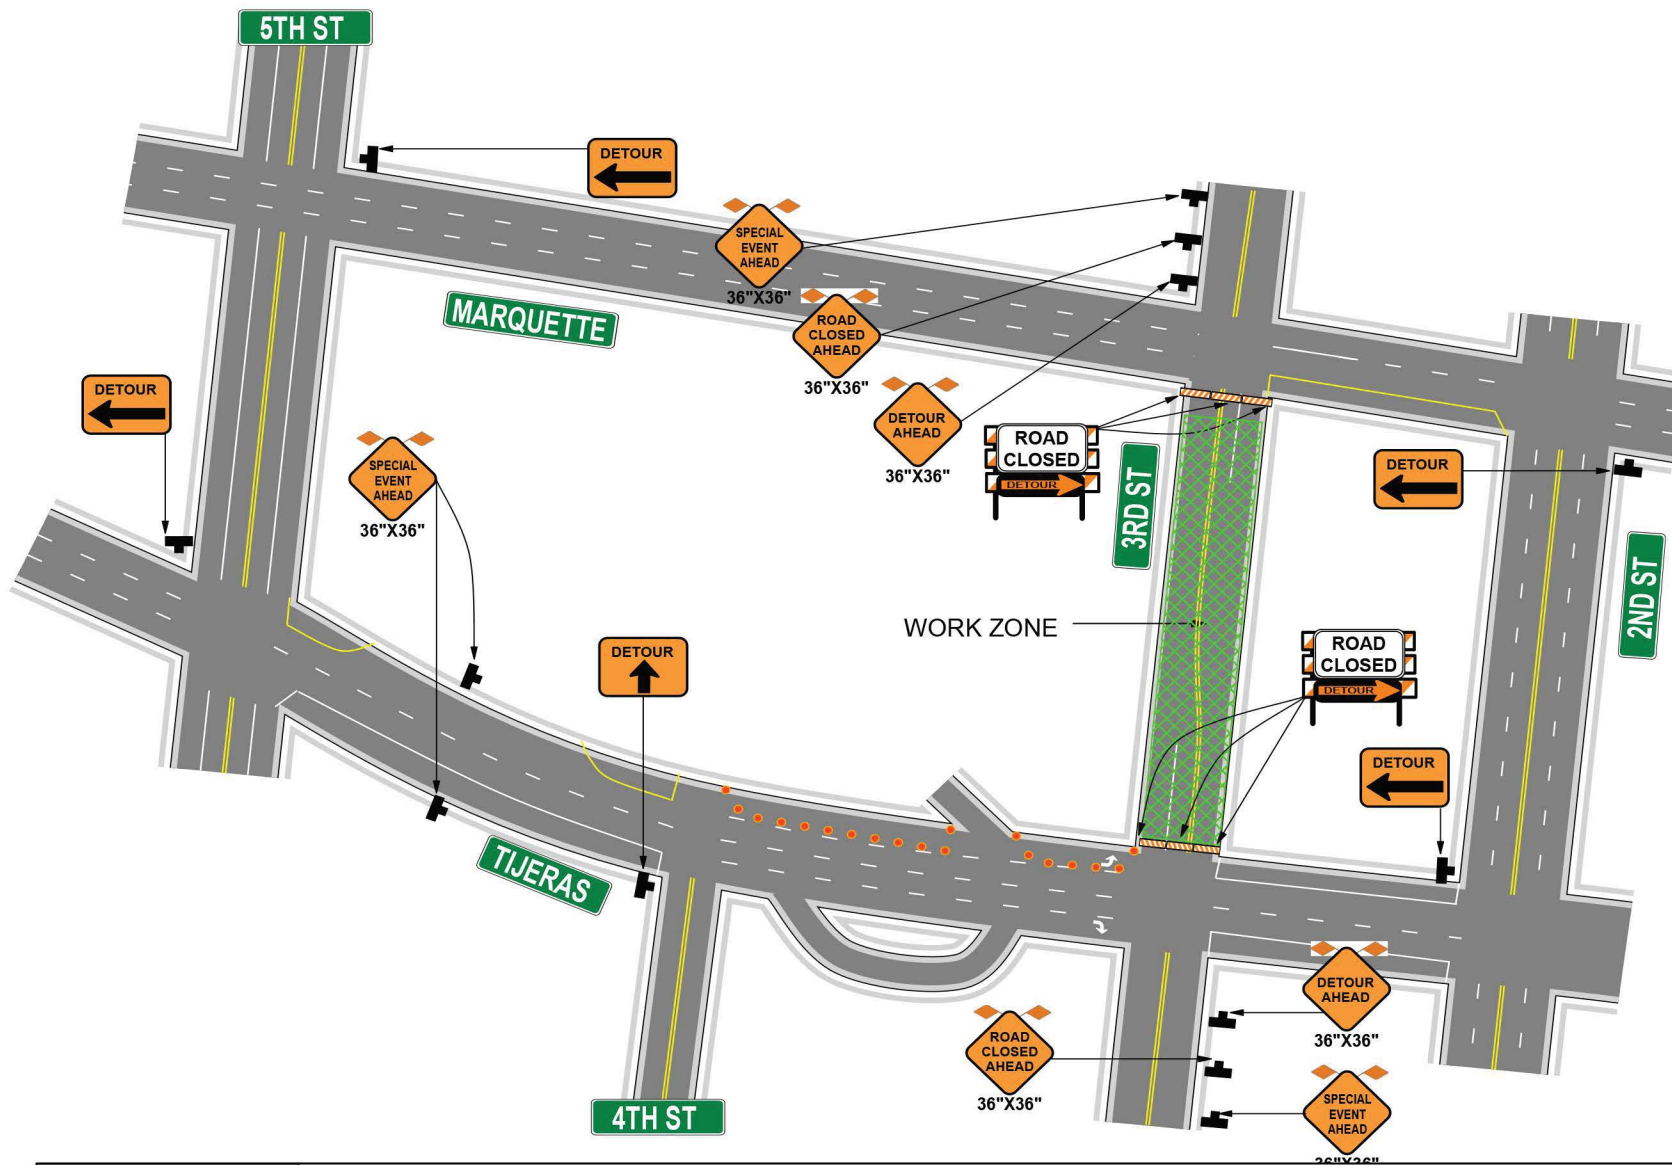


Date: Author:


CONTRACTOR:

Project:  
PHONE NUMBER:

Comments:

PLAN NOT TO SCALE  
NO POSTED SPEED LIMIT  
SHEET 3 OF 7

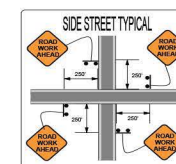

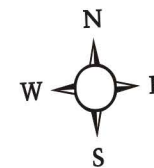

BALLOON FIESTA PRKY

SEE PAGE 2

RENAISSANCE FAIR

SAN DIEGO



SAN MATEO

PASADENA

VENICE

BEVERLY HILLS

SAN DIEGO

MODESTO

EAGLE ROCK

OAKLAND

ALAMEDA BLVD

FRONTAGE RD



FRONTAGE RD

JEFFERSON

RENAISSANCE FAIR

BANEERRY DR

RENAISSANCE FAIR

LARKSPUR LN



NOTES

- 1) DRAWING NOT TO SCALE
- 2) 36' SIGNS
- 3) SETUP TIMES APRIL 28 2017 0900 CPU 1900
- 4)
- 5)
- 6)

APPROVED BY \_\_\_\_\_

TITLE \_\_\_\_\_

DATE \_\_\_\_\_

WILLSHIRE

Owner

CITY OF ALBUQUERQUE

Project Name

RENAISSANCE FAIR

Project Number

Prime Contractor

COA CULTRAL

Traffic Control Contractor

Start Date

4/28/18

Sheet Number

1 OF 2

DURATION

1 DAY


Prepared By

DATE

2/28/18

CERTIFICATION Number



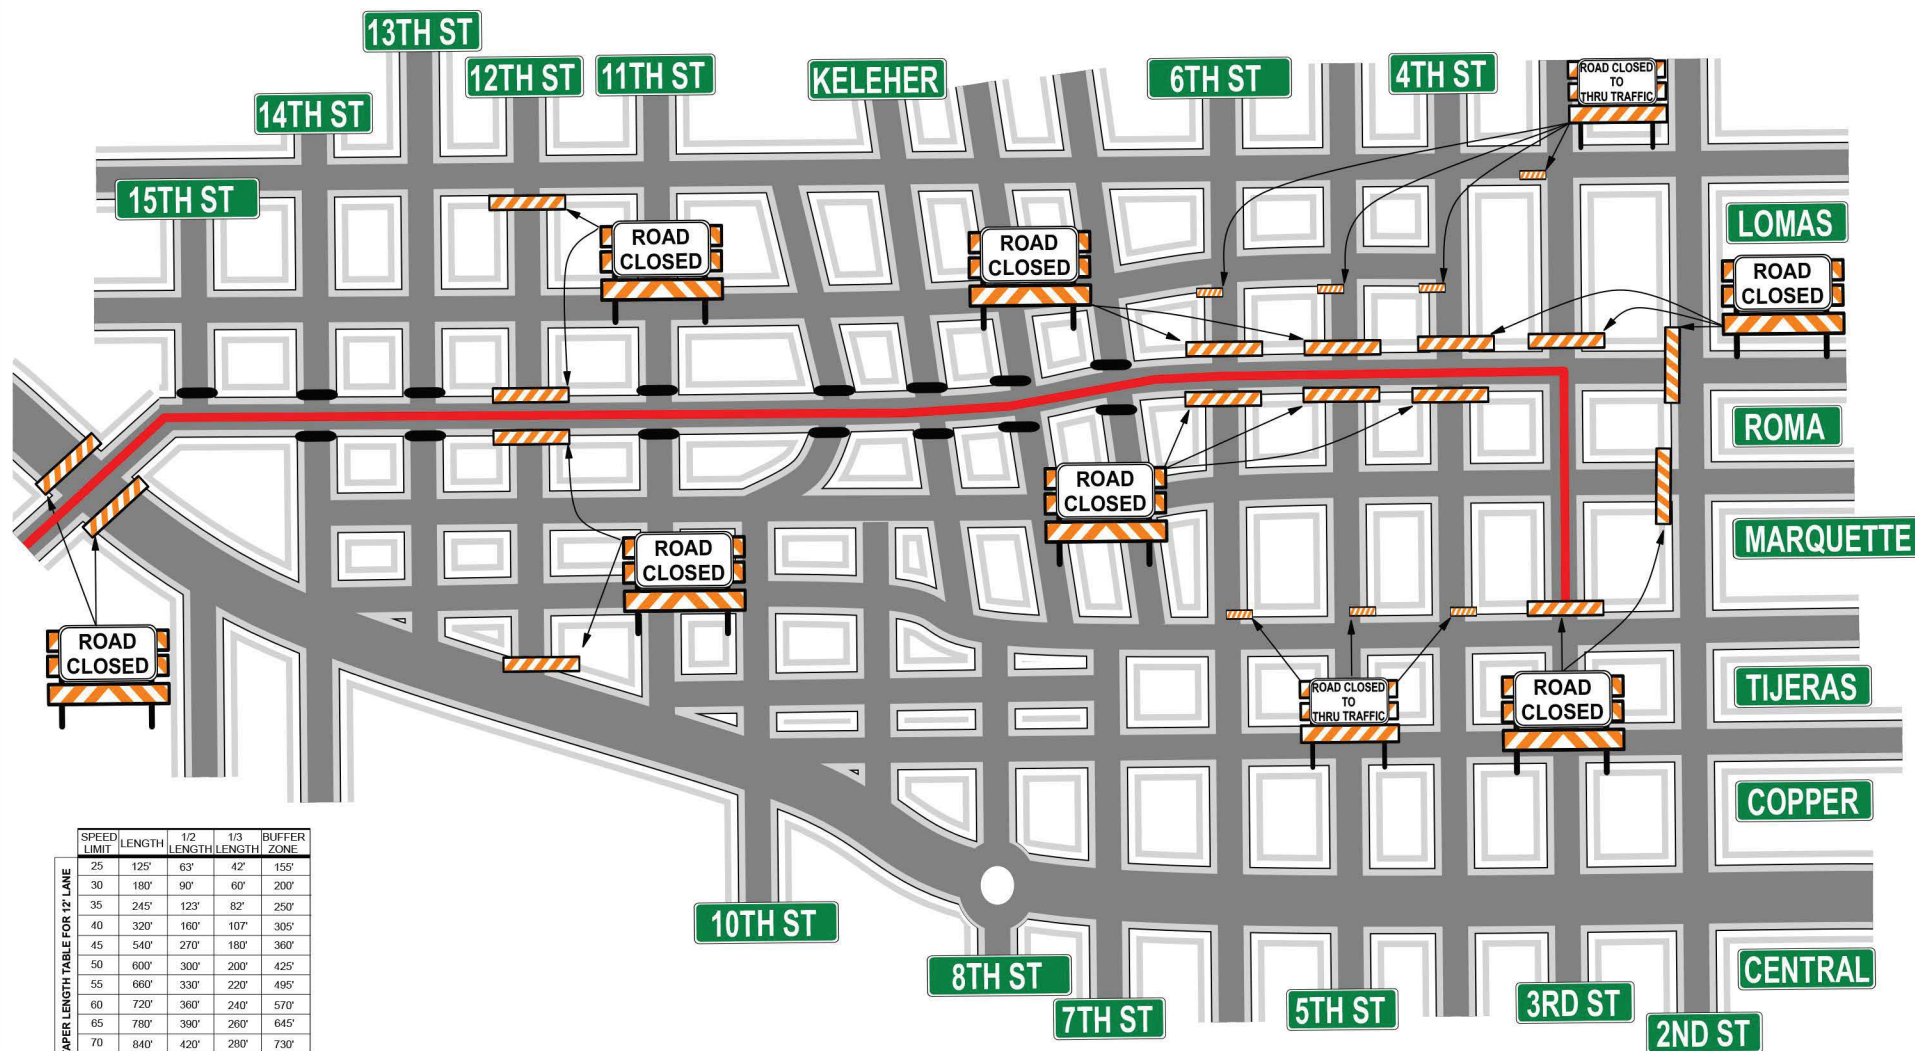

SPEED LIMIT	LENGTH	1/2 LENGTH	1/3 LENGTH	BUFFER ZONE
25	125'	63'	42'	155'
30	180'	90'	60'	200'
35	245'	123'	82'	250'
40	320'	160'	107'	305'
45	540'	270'	180'	360'
50	600'	300'	200'	425'
55	660'	330'	220'	495'
60	720'	360'	240'	570'
65	780'	390'	260'	645'
70	840'	420'	280'	730'
75	900'	450'	300'	820'

TAPER LENGTH TABLE FOR 12' LANE

MIN. SIGN SPACING=10 X POSTED SPEED LIMIT

Date: Author:

CONTRACTOR:

Project: PHONE NUMBER:

Comments:

PLAN NOT TO SCALE  
NO POSTED SPEED LIMIT  
SHEET 1 OF 7

