




COORS CORRIDOR PLAN

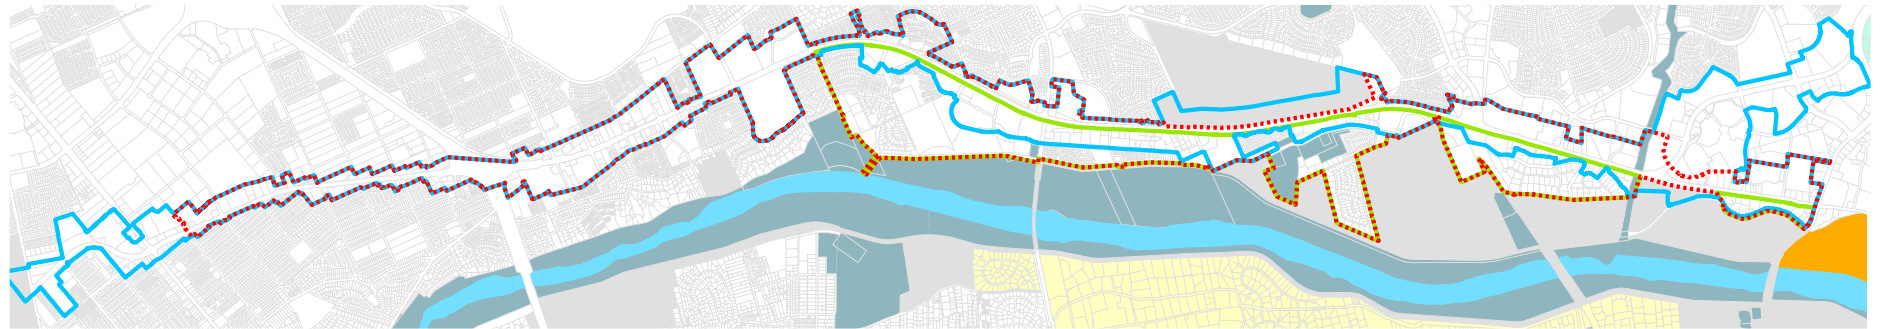

{TRANSPORTATION}

{DESIGN OVERLAY ZONE}

{VIEW PRESERVATION}

TO PROTECT AND ENHANCE THE TRANSPORTATION
FUNCTION AND VISUAL QUALITY OF THE COORS CORRIDOR

JANUARY 2015, EPC XXXX

