


SPEED LIMIT	LENGTH	1/2 LENGTH	1/3 LENGTH	BUFFER ZONE
25	125'	63'	42'	155'
30	180'	90'	60'	200'
35	245'	123'	82'	250'
40	320'	160'	107'	305'
45	540'	270'	180'	360'
50	600'	300'	200'	425'
55	660'	330'	220'	495'
60	720'	360'	240'	570'
65	780'	390'	260'	645'
70	840'	420'	280'	730'
75	900'	450'	300'	820'

MIN. SIGN SPACING=10 X POSTED SPEED LIMIT

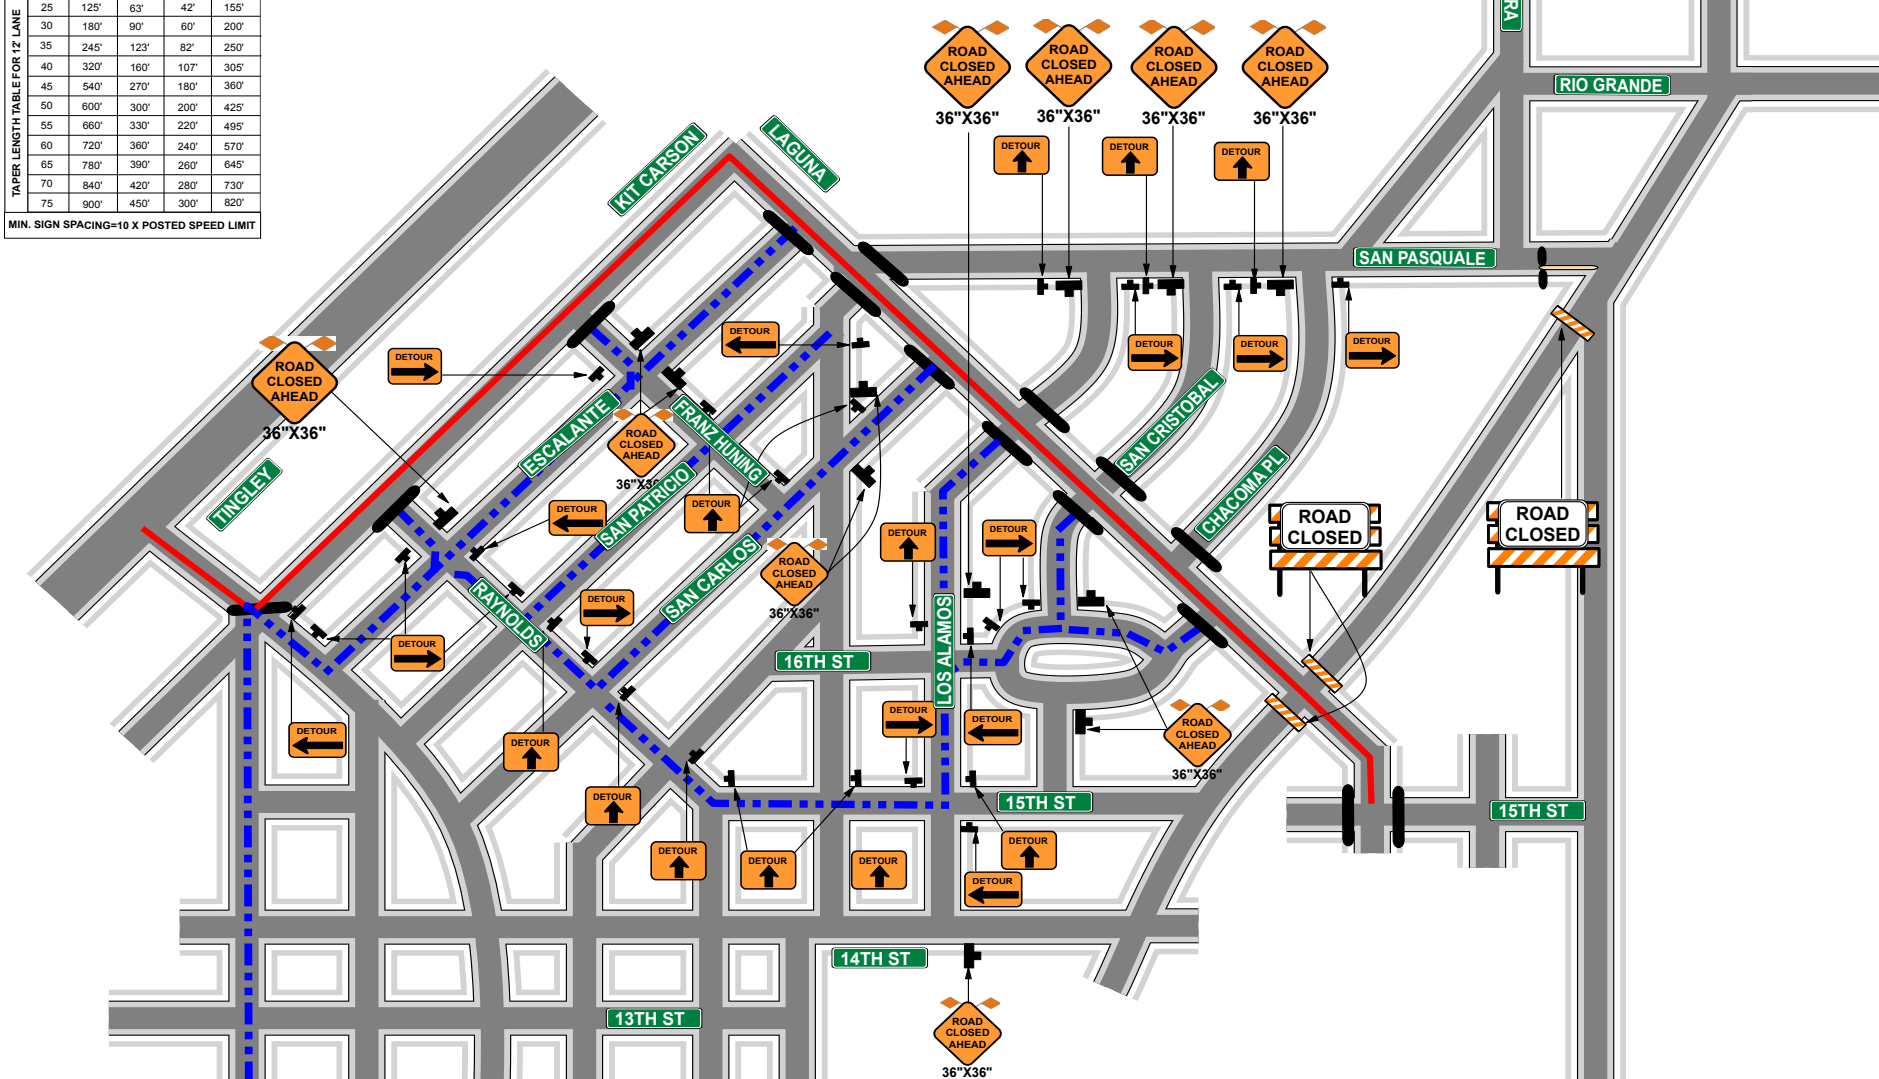

Advantage
Barricade &
RoadMarks, LLC
 PHONE (505) 883-5114
 FAX (505) 883-5117

Date: 10/22/2017 **Author:** ANTHONY RAE **Project:** AR3941SHT2 DUKE CITY MARATHON, ALBUQUERQUE, NM
CONTRACTOR: DUKE CITY MARATHON **PHONE NUMBER:** 1-970-759-3371

Comments:
 PLAN NOT TO SCALE
 NO POSTED SPEED LIMIT
 SHEET 2 OF 7

