


## KEY

- 1. ACCESSIBLE PEDESTRIAN WALK WITH TABLES AND BENCHES
- 2. PARKING AREA WITH ACCESSIBLE PARKING
- 3. LANDSCAPE BUFFER ADJACENT TO STONE WALLS
- 4. SMALL PLAY AREA
- 5. EXISTING PLAY AREA WITH NEW PLAY EQUIPMENT
- 6. EXISITNG TREES, TURF, AND TOPOGRAPHY TO REMAIN
- 7. REMOVE EXISTING PARKING AND REPLACE WITH TURF
- 8. EXISTING PERGOLA TO REMAIN

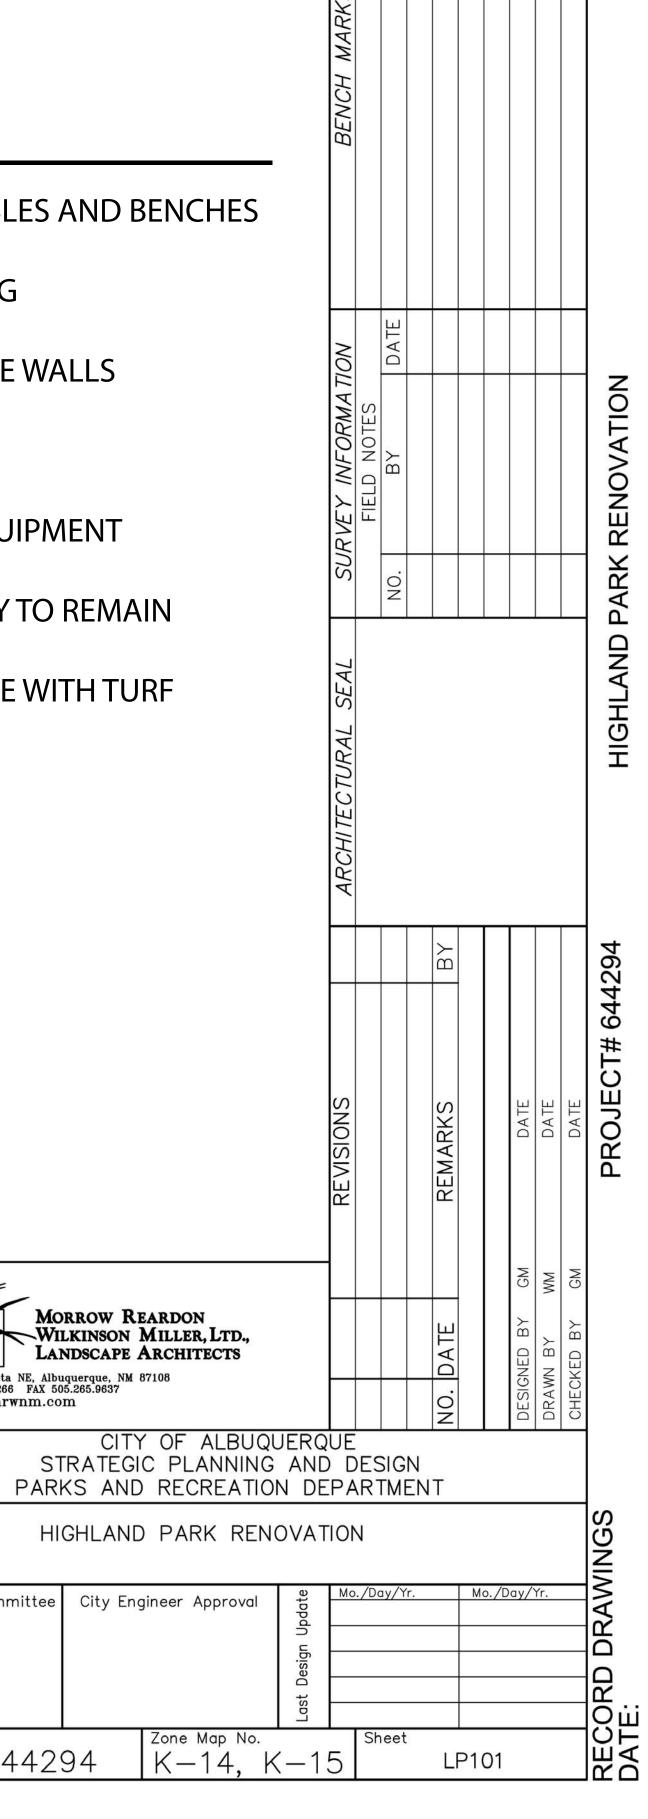

Morrow Reardon
Wilkinson Miller, Ltd.,
Landscape Architects

210 La Veta NE, Albuquerque, NM 87108 505.268.2266 FAX 505.265.9637 mrw@mrwnm.com

Design Review Committee | City Engineer Approval

644294