

300' SOFTBALL FIELD  
W/60' BASES



PORTABLE OUTFIELD FENCE

PORTABLE MOUND OPTIONS



SYNTHETIC TURF




SYNTHETIC TURF W/CLAY LANDING AREA

EXAMPLE OF SOFTBALL FIELD CONVERSION



Temporary Fencing

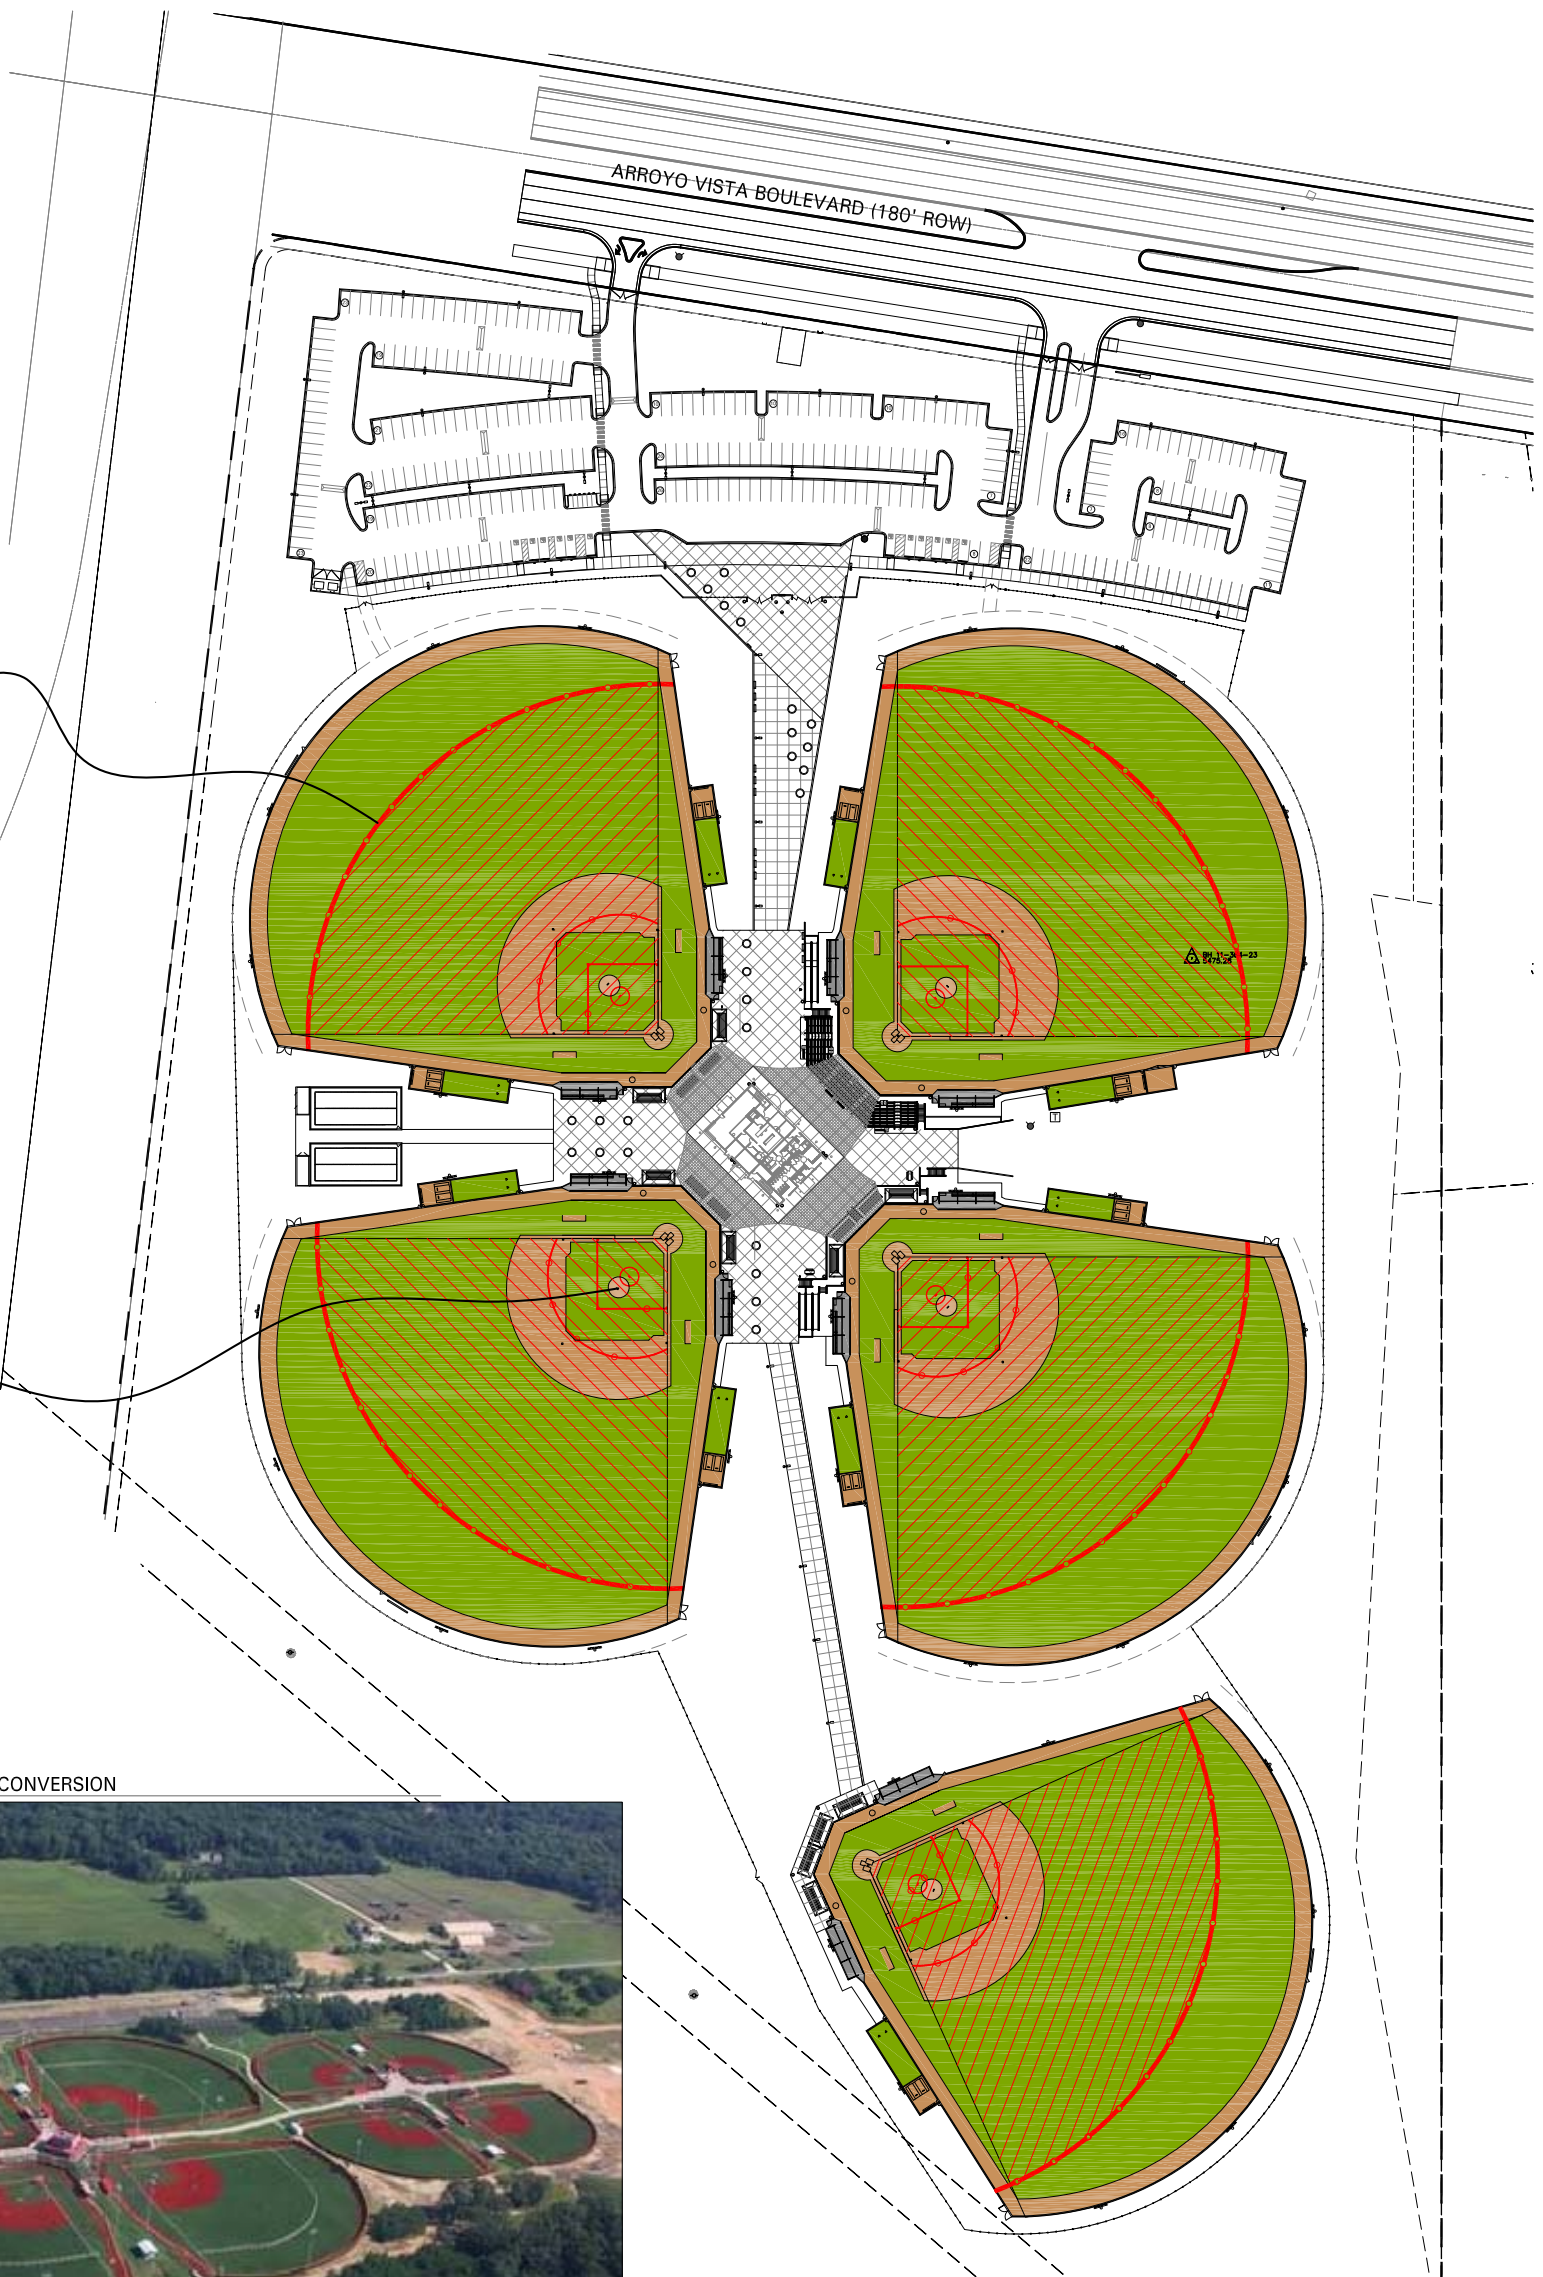


# REGIONAL BASEBALL COMPLEX

OWNER  
CITY OF ALBUQUERQUE

PROJECT TEAM  
PLANNING/LANDSCAPE ARCHITECTURE  
CONSENSUS PLANNING, INC.  
ENGINEERING  
BOHANNAN HUSTON, INC.  
ARCHITECTURE  
G. DONALD DUDLEY ARCHITECT, LTD

SOFTBALL FIELD CONVERSION

SCALE: 1" = 60'

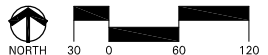

APRIL 2016

**CONSENSUS PLANNING, INC.**  
PLANNING • LANDSCAPE ARCHITECTURE  
300 Eighth Street NW  
Albuquerque, NM 87102  
(505) 764-9801 Fax 842-5495  
e-mail: cp@consensusplanning.com

**Bohannon & Huston**  
www.bhinc.com 800-877-5332

**G. DONALD DUDLEY AIA  
ARCHITECT**  
ARCHITECTURE • INTERIORS • PLANNING  
AIA • NCARB • LEED AP