

CITY OF ALBUQUERQUE
 DEPARTMENT OF MUNICIPAL DEVELOPMENT
 CONSTRUCTION PLANS FOR



ZONE ATLAS MAP K-15, K-16
 SCALE 1" = 500'



SILVER AVENUE BICYCLE BOULEVARD YALE BOULEVARD TO CARLISLE BOULEVARD

PROJECT NO. 904309



INDEX OF SHEETS

1. COVER SHEET
2. SURVEY CONTROL/KEY MAP
3. CONSTRUCTION GENERAL NOTES
4. SUMMARY OF QUANTITIES
5. TYPICAL SECTIONS
6. SIGNING AND STRIPING NOTES
7. SIGNING AND STRIPING PLAN - 1
8. SIGNING AND STRIPING PLAN - 2
9. SIGNING AND STRIPING PLAN - 3
10. SIGNING AND STRIPING PLAN - 4
11. PAVEMENT MARKING DETAILS - 1
12. PAVEMENT MARKING DETAILS - 2
13. PAVEMENT MARKING DETAILS - 3
14. PAVEMENT MARKING DETAILS - 4
15. SIGN FACE DETAILS



JULY 2016
 90% DESIGN
 NOT FOR CONSTRUCTION

Parametrix
 ENGINEERING . PLANNING . ENVIRONMENTAL SCIENCES
 8801 Jefferson NE, Building B
 Albuquerque, NM 87113
 P. 505.821.4700 F. 505.821.7131
 www.parametrix.com

DRAFT

REV.	SHEETS	CITY ENGINEER	DATE	USER DEPARTMENT	DATE	USER DEPARTMENT	DATE
ENGINEER'S STAMP & SIGNATURE		APPROVED		ENGINEER	DATE	APPROVED FOR CONSTRUCTION	
		DRC Chairman					
		Transportation					
		ABCWUA					
		Hydrology					
		C I P					
		AMAFCA					
		Constr. Coord.				CITY ENGINEER	DATE
PROJECT NUMBER				ZONE ATLAS NO.		DRAWING NO. 1 OF 15	
904309				K-15, K-16			


MATCHLINE STA. 5+80

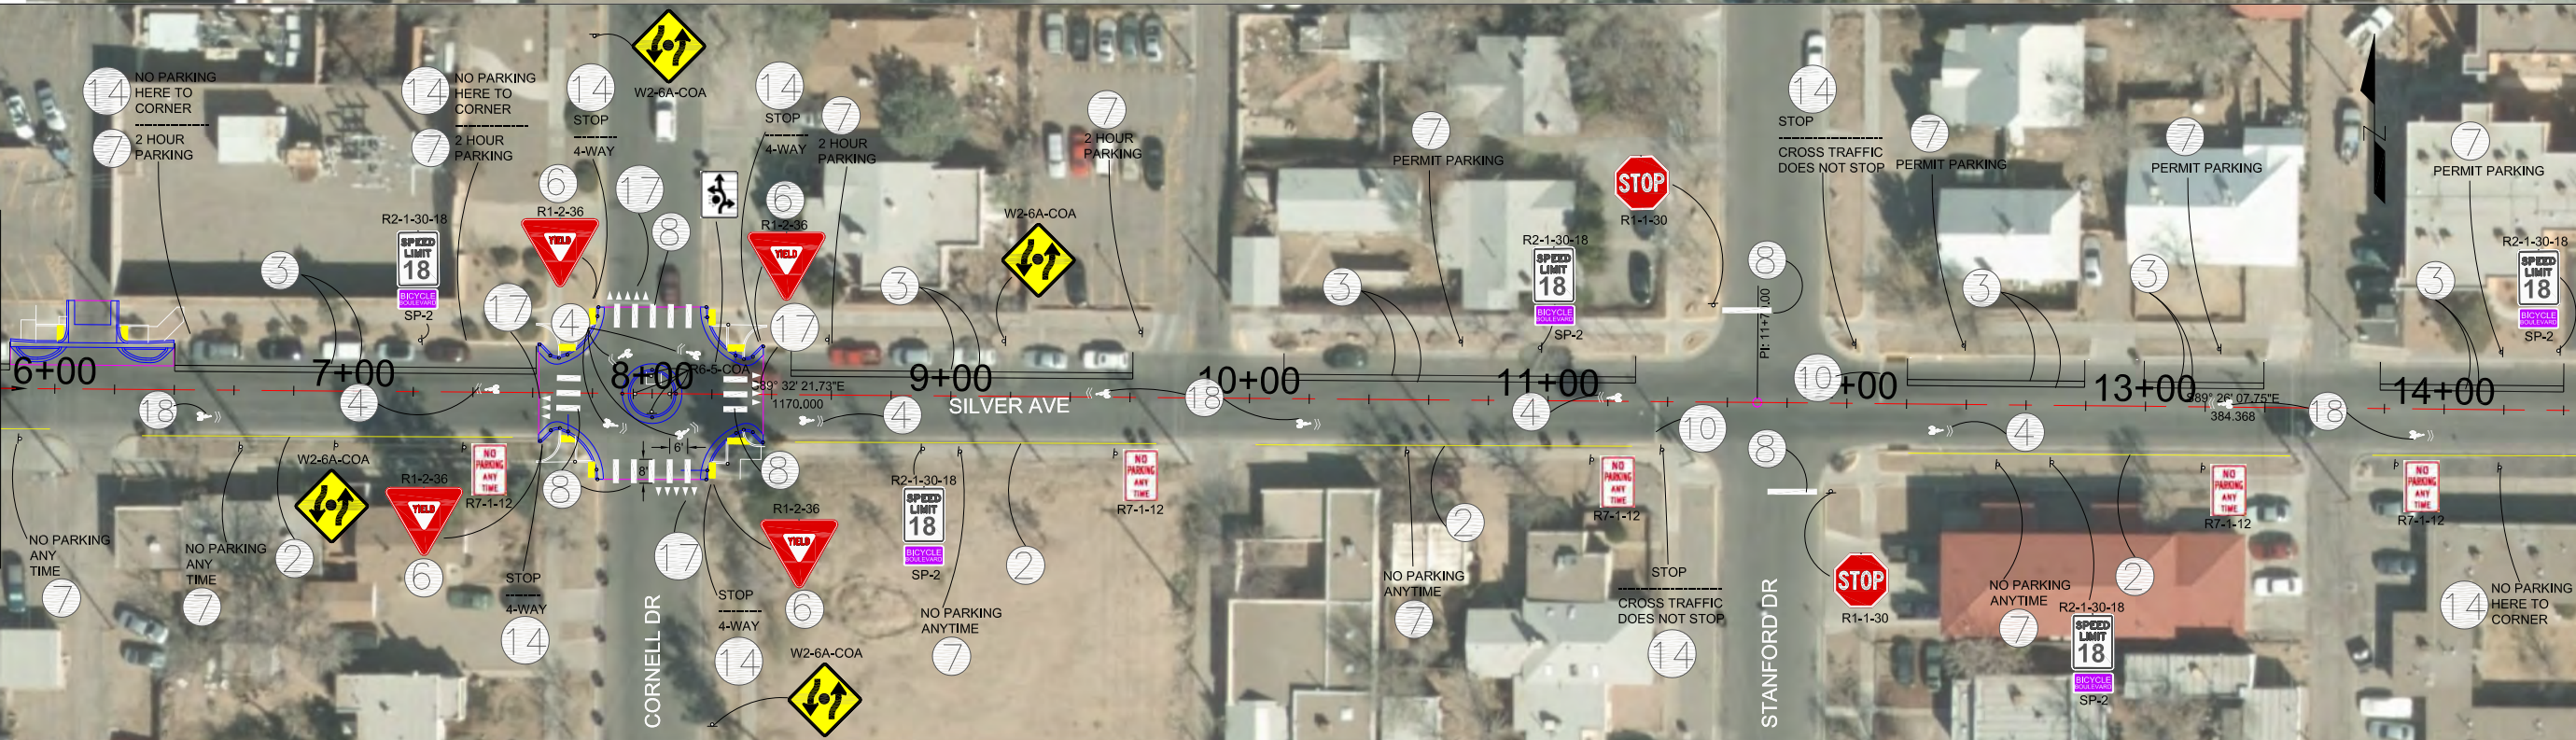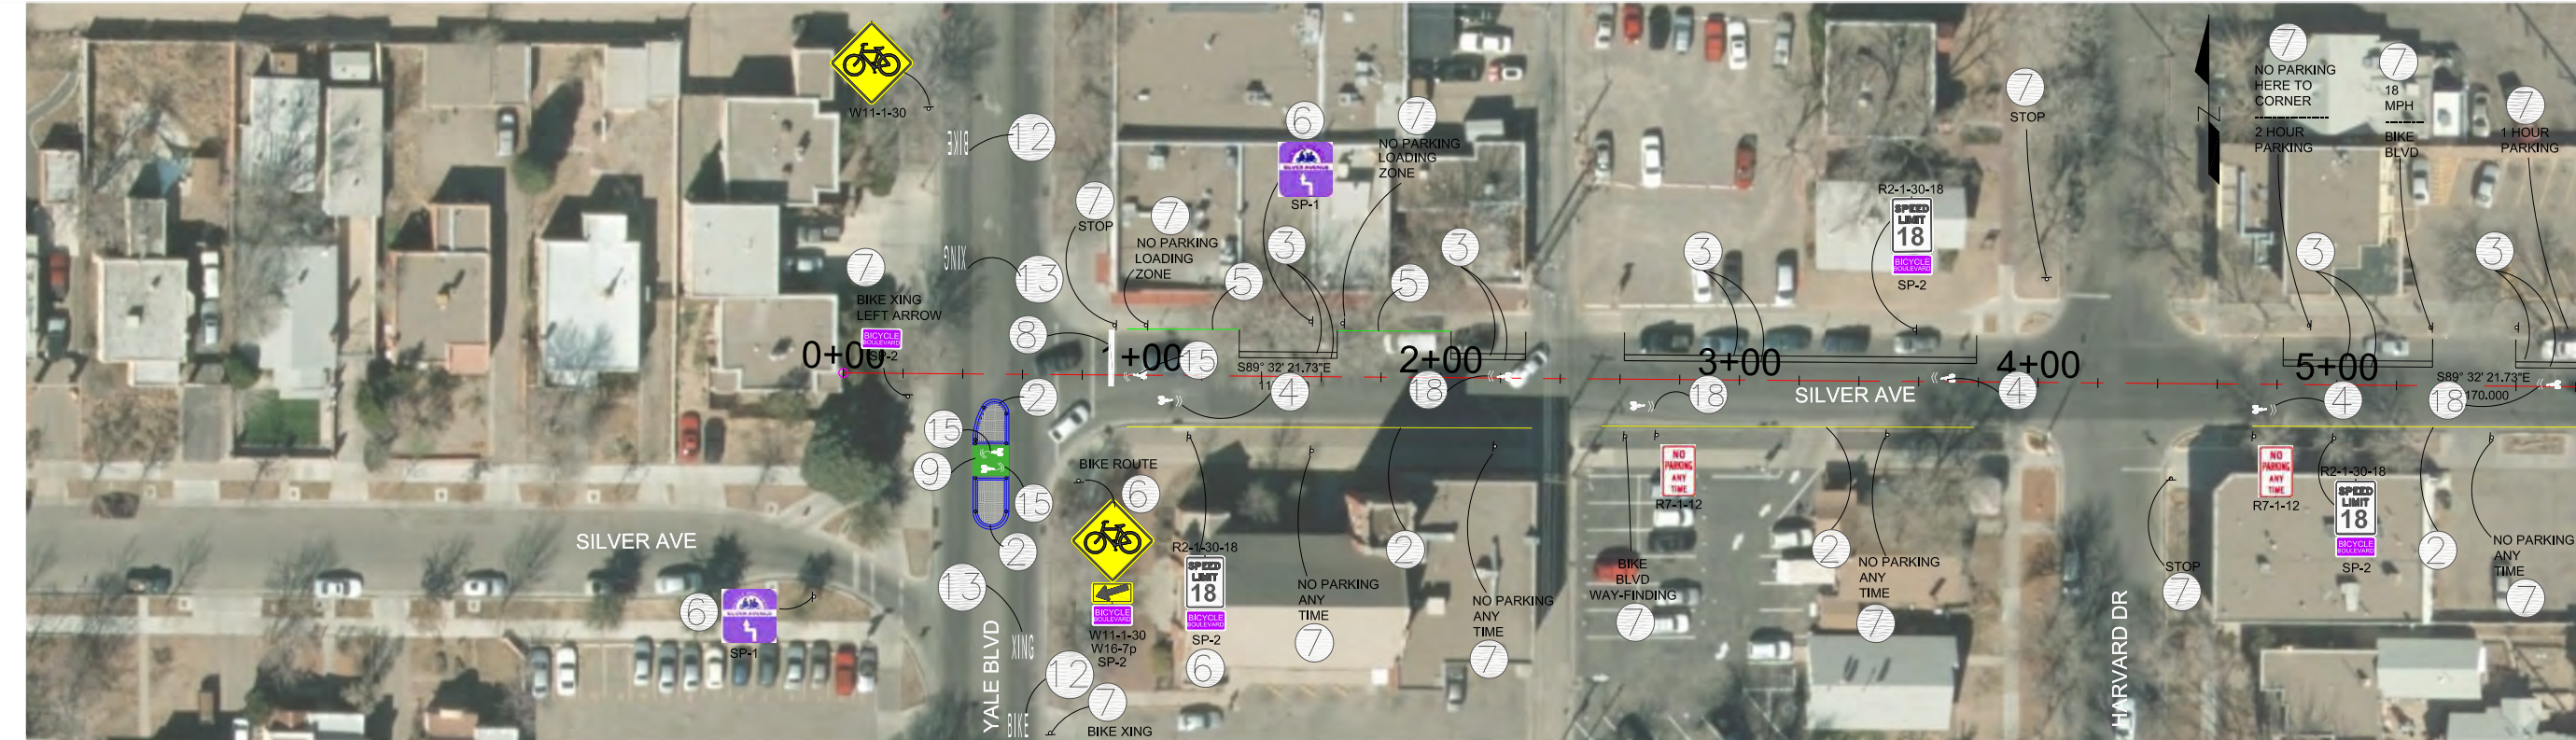


- KEYED NOTES:**
- ① 4" SOLID YELLOW STRIPE
 - ② YELLOW PAINTED CURB – SEE NOTE, SHEET 6
 - ③ 4" SOLID WHITE STRIPE
 - ④ SHARED LANE "SHARROW" PAVEMENT MARKING (CITY STD DWG 2900–301)
 - ⑤ GREEN PAINTED CURB (LOADING ZONE) – SEE NOTE, SHEET 6
 - ⑥ INSTALL NEW SIGN(S) ON EXISTING POLE AND REMOVE AND SALVAGE EXISTING SIGN(S)
 - ⑦ EXISTING SIGN TO REMAIN

- KEYED NOTES (CONT):**
- ⑧ 24" SOLID WHITE STRIPE
 - ⑨ GREEN PAINTED BACKGROUND
 - ⑩ OBLITERATE EXISTING STOP BAR (WATER BLAST)
 - ⑪ SHARED LEFT-TURN/THRU ARROW (COA STD DWG 2900–105)
 - ⑫ WHITE WORD "BIKE" PVMT MARKING, 6' X 8', 100' IN ADVANCE OF XING
 - ⑬ WHITE WORD "XING" PVMT MARKING, 6' X 8', 60' IN ADVANCE OF XING
 - ⑭ EXISTING SIGN TO BE REMOVED
 - ⑮ SHARROW ANGLED LEFT

- KEYED NOTES (CONT):**
- ⑯ SHARROW ANGLED RIGHT
 - ⑰ YIELD LINE PAVEMENT MARKING (COA STD DWG 2900–201)
 - ⑱ BIKE BOULEVARD PAVEMENT MARKING
 - ⑲ BIKE LANE PAVEMENT MARKING (COA STD DWG 2900–301)
 - ⑳ LEFT TURN BIKE LANE PAVEMENT MARKING

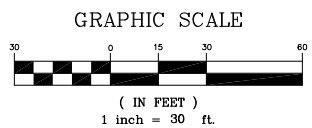



CITY OF ALBUQUERQUE
DEPARTMENT OF MUNICIPAL DEVELOPMENT
ENGINEERING DIVISION

TITLE: SILVER AVENUE BICYCLE BOULEVARD
SIGNING AND STRIPING PLAN

Design: Review Committee City Engineer Approval

DRAFT

City Project No. 904309 Zone Map No. K-15, K-16 Sheet 7 of 15


AS BUILT INFORMATION	
CONTRACTOR	NO.
WORK STAGED BY	DATE
INSPECTOR'S FIELD CHANGE BY	DATE
VERIFICATION BY	DATE
DESIGNED BY	DATE
DRAWN BY	DATE
CHECKED BY	DATE
MICRO-FILM INFORMATION	
RECORDED BY	NO.
DATE	

MATCHLINE STA. 5+80

MATCHLINE STA. 14+45

SURVEY INFORMATION	
FIELD NOTES	DATE
NO.	
BY	

ENGINEERS SEAL	
90%	PLANS
NO.	BY
DATE	DATE
REMARKS	REVISIONS
DESIGNED BY	DATE
DRAWN BY	DATE
CHECKED BY	DATE

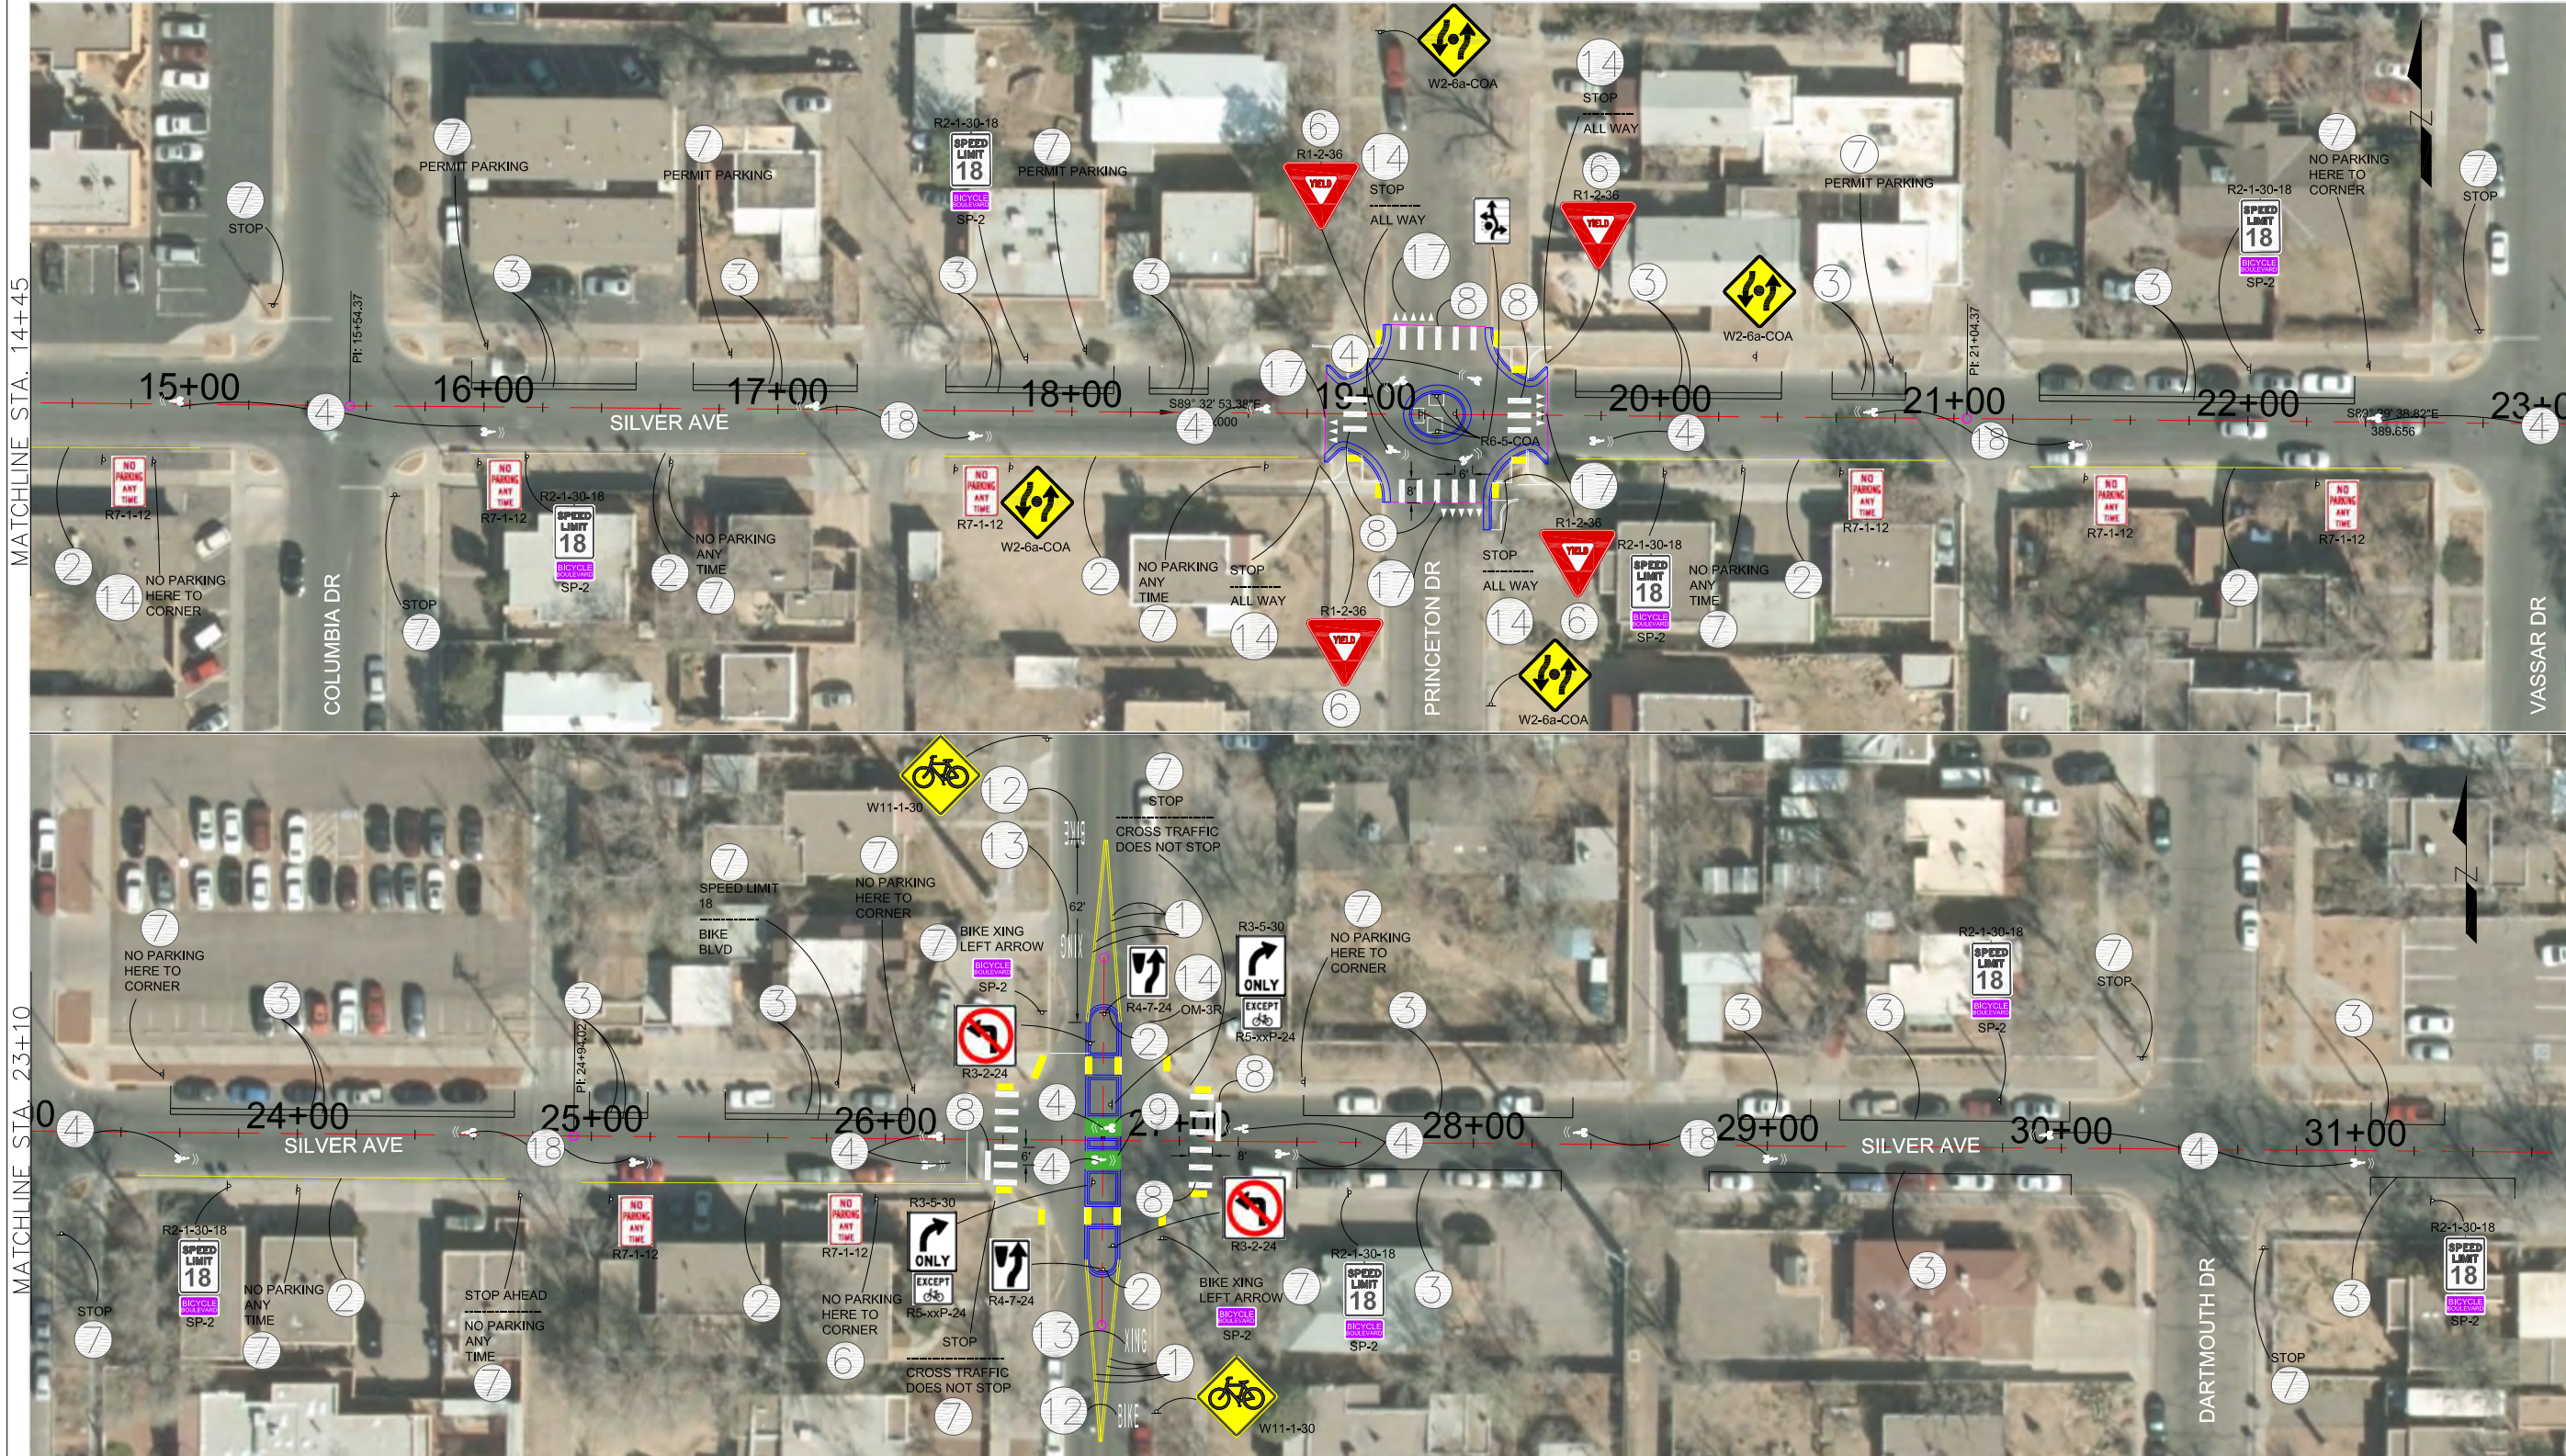

MATCHLINE STA. 14+45

MATCHLINE STA. 23+10


MATCHLINE STA. 23+10

MATCHLINE STA. 31+75

- KEYED NOTES:**
- ① 4" SOLID YELLOW STRIPE
 - ② YELLOW PAINTED CURB – SEE NOTE, SHEET 6
 - ③ 4" SOLID WHITE STRIPE
 - ④ SHARED LANE "SHARROW" PAVEMENT MARKING (CITY STD DWG 2900–301)
 - ⑤ GREEN PAINTED CURB (LOADING ZONE) – SEE NOTE, SHEET 6
 - ⑥ INSTALL NEW SIGN(S) ON EXISTING POLE AND REMOVE AND SALVAGE EXISTING SIGN(S)
 - ⑦ EXISTING SIGN TO REMAIN

- KEYED NOTES (CONT):**
- ⑧ 24" SOLID WHITE STRIPE
 - ⑨ GREEN PAINTED BACKGROUND
 - ⑩ OBLITERATE EXISTING STOP BAR (WATER BLAST)
 - ⑪ SHARED LEFT-TURN/THRU ARROW (COA STD DWG 2900–105)
 - ⑫ WHITE WORD "BIKE" PVMT MARKING, 6' X 8', 100' IN ADVANCE OF XING
 - ⑬ WHITE WORD "XING" PVMT MARKING, 6' X 8', 60' IN ADVANCE OF XING
 - ⑭ EXISTING SIGN TO BE REMOVED
 - ⑮ SHARROW ANGLED LEFT

- KEYED NOTES (CONT):**
- ⑯ SHARROW ANGLED RIGHT
 - ⑰ YIELD LINE PAVEMENT MARKING (COA STD DWG 2900–201)
 - ⑱ BIKE BOULEVARD PAVEMENT MARKING
 - ⑲ BIKE LANE PAVEMENT MARKING (COA STD DWG 2900–301)
 - ⑳ LEFT TURN BIKE LANE PAVEMENT MARKING

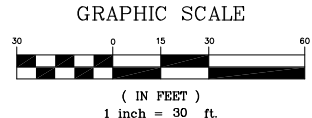

AS BUILT INFORMATION	
CONTRACTOR	
WORK STARTED BY	
INSPECTOR'S NAME	
DATE	
FIELD CHANGE BY	
DATE	
VERIFICATION BY	
DATE	
DESIGNED BY	
DATE	
CHECKED BY	
DATE	
RECORDED BY	
NO.	

ENGINEERS SEAL

90%

PLANS

SURVEY INFORMATION	
FIELD NOTES	
NO.	
BY	
DATE	

CITY OF ALBUQUERQUE
DEPARTMENT OF MUNICIPAL DEVELOPMENT
ENGINEERING DIVISION

TITLE: SILVER AVENUE BICYCLE BOULEVARD
SIGNING AND STRIPING PLAN

Design Review Committee City Engineer Approval

DRAFT

City Project No. 904309 Zone Map No. K-15, K-16 Sheet 8 Of 15

