


Design Review Committee	City Engineer Approval	Last Design Update	Mo./Day/Yr.	Mo./Day/Yr.	
City Project No.	7675.91	Zone Map No.	E-10, F-10	Sheet 7-1 Of 7-18	Project 65 of 120

Design Review Committee	City Engineer Approval	Last Design Update	Mo./Day/Yr.	Mo./Day/Yr.
City Project No. 7675.91	Zone Map No. E-10, F-10	Sheet 7-1 Project 65	Of 7-18 Of 120	

MCA PROJECT: ABQ111-11

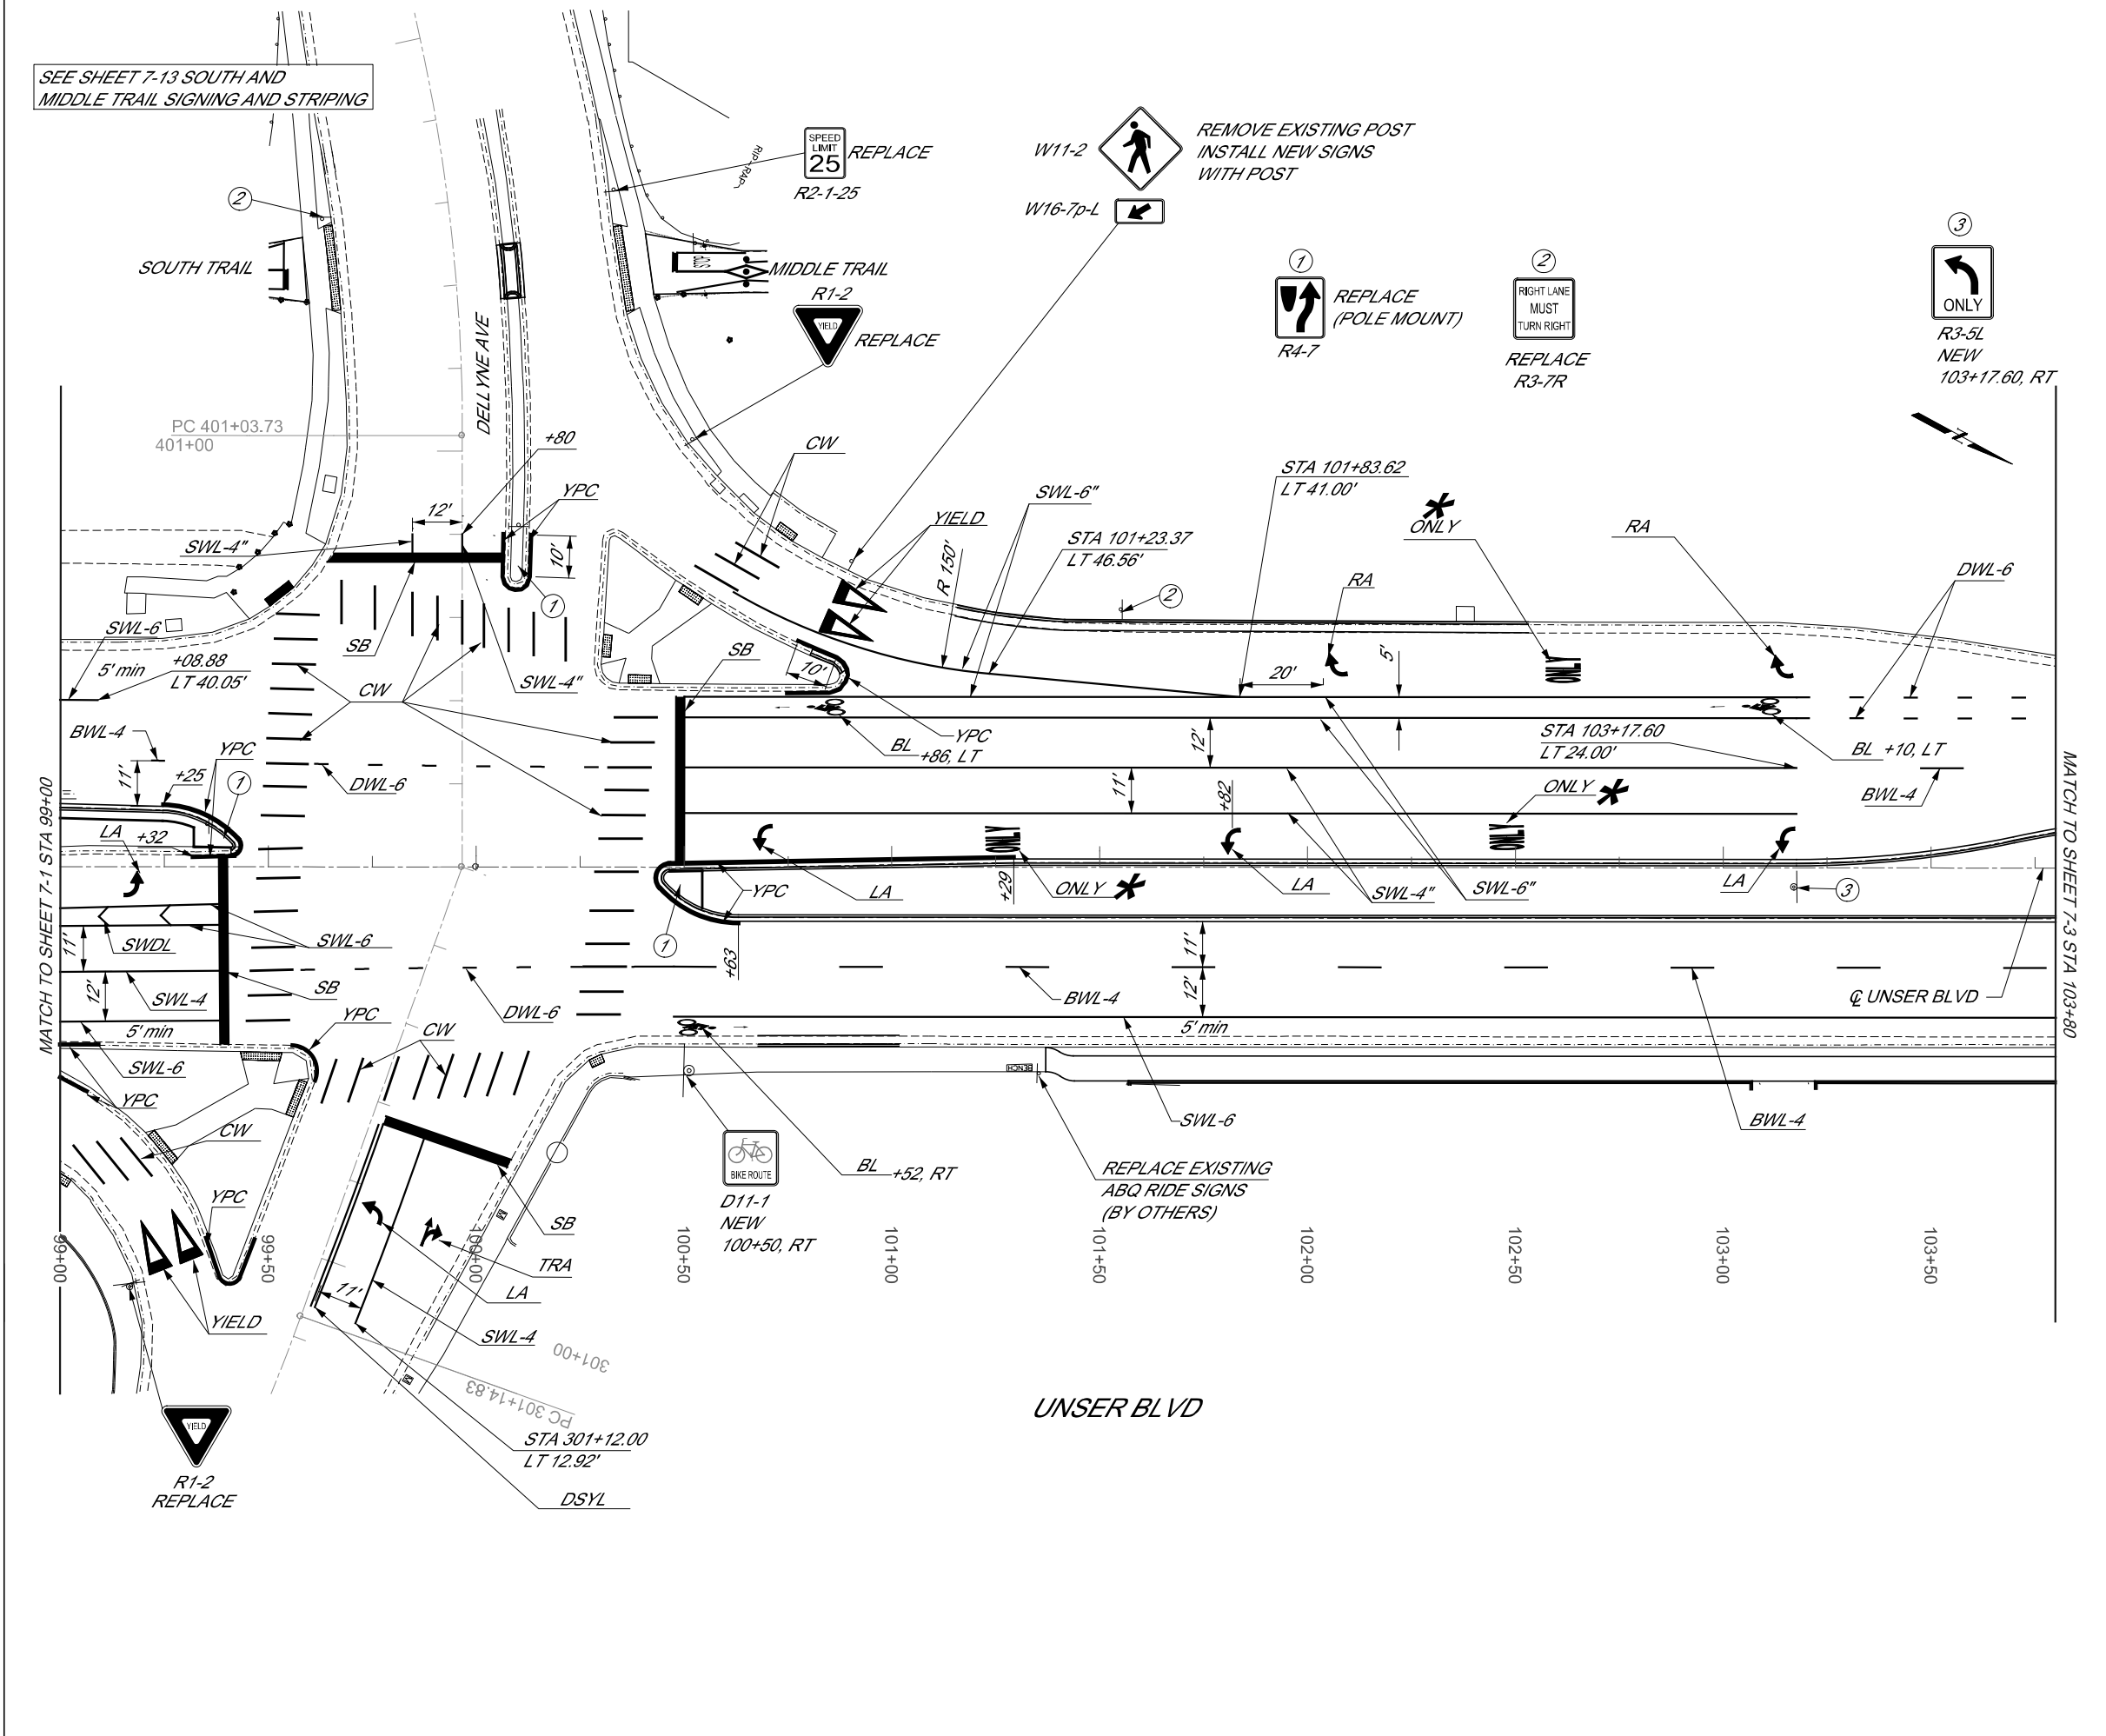

STRIPING LEGEND

SWL-4 = 4" SOLID WHITE LINE

SWL-6 = 6" SOLID WHITE LINE

BWL-4 = 4" BROKEN WHITE LINE

DWL-6 = 6" DASHED WHITE LINE (2' STRIPE - 4' GAP)

SB = 24" SOLID WHITE STOP BAR

CW = 24" SOLID WHITE CROSS WALK LINE (10' LONG)

DSYL = 4" DOUBLE SOLID YELLOW LINE

LA = LEFT ARROW PAVEMENT MARKING

RA = RIGHT ARROW PAVEMENT MARKING

ONLY = PAVEMENT MAKING "WORD - ONLY"

SWDL = 45° 12" SOLID WHITE DIAGONAL LINES (15-FT SPACING)

BL = PAVEMENT MARKING - BIKE SYMBOL

YPC = YELLOW PAINTED CURB

TRA = THROUGH-RIGHT ARROW PAVEMENT MARKING

YIELD = PAVEMENT MARKING SYMBOL - YIELD

* = PLACED 1/2 DISTANCE BETWEEN TURN ARROWS

40 20 0

SCALE IN FEET

Two working days before you dig
CALL NEW MEXICO ONE CALL SYSTEM
260-1990

MOLZEN CORBIN

CITY OF ALBUQUERQUE
DEPARTMENT OF MUNICIPAL DEVELOPMENT

TITLE: UNSER BOULEVARD IMPROVEMENTS
UNSER BOULEVARD PERMANENT SIGNING & STRIPING PLAN

Design Review Committee	City Engineer Approval	Mo./Day/Yr.	Mo./Day/Yr.

City Project No. 7675.91

Zone Map No. E-10, F-10

Sheet 7-2 Of 7-18
Project 66 Of 120

AS BUILT INFORMATION

CONTRACTOR	DATE
WORK	DATE
INSPECTOR'S	DATE
FIELD	DATE
VERIFICATION BY	DATE
CORRECTED BY	DATE

BENCH MARKS

ACS CONTROL STATION 30_E10 BEING	DATE
IN THE TOP OF THE NORTH MEDIAN	DATE
NOSE STAMPED "30_E10 2004"	DATE
LOCATED 5.28 MILES NORTHWEST OF DOWNTOWN ALBUQUERQUE, AT THE INTERSECTION OF UNSER BLVD AND DELLWYNE AVE NW ALBUQUERQUE, NM	DATE
NAVD 1988	DATE
ELEVATION 5130.037 FT	DATE

SURVEY INFORMATION

NO.	DATE


ENGINEER'S SEAL

KEVIN W. EADES
NEW MEXICO
14481
REGISTERED PROFESSIONAL ENGINEER

REVISIONS


NO.	DATE	REMARKS	BY

DESIGNED BY: K. EADES DATE: 7-30-2013
DRAWN BY: B. BAILEY DATE: 7-30-2013
CHECKED BY: K. EADES DATE: 7-31-2013

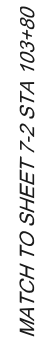


MATCH TO SHEET 7-4 STA 108+60

BL = PAVEMENT MARKING - BIKE SYMBOL

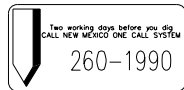

UNSER BOULEVARD PERMANENT SIGNING & STRIPING PLAN

City Project No.	7675.91	Zone Map No.	E-10, F-10	Sheet 7-3	Of 7-18
				Project 67	Of 120

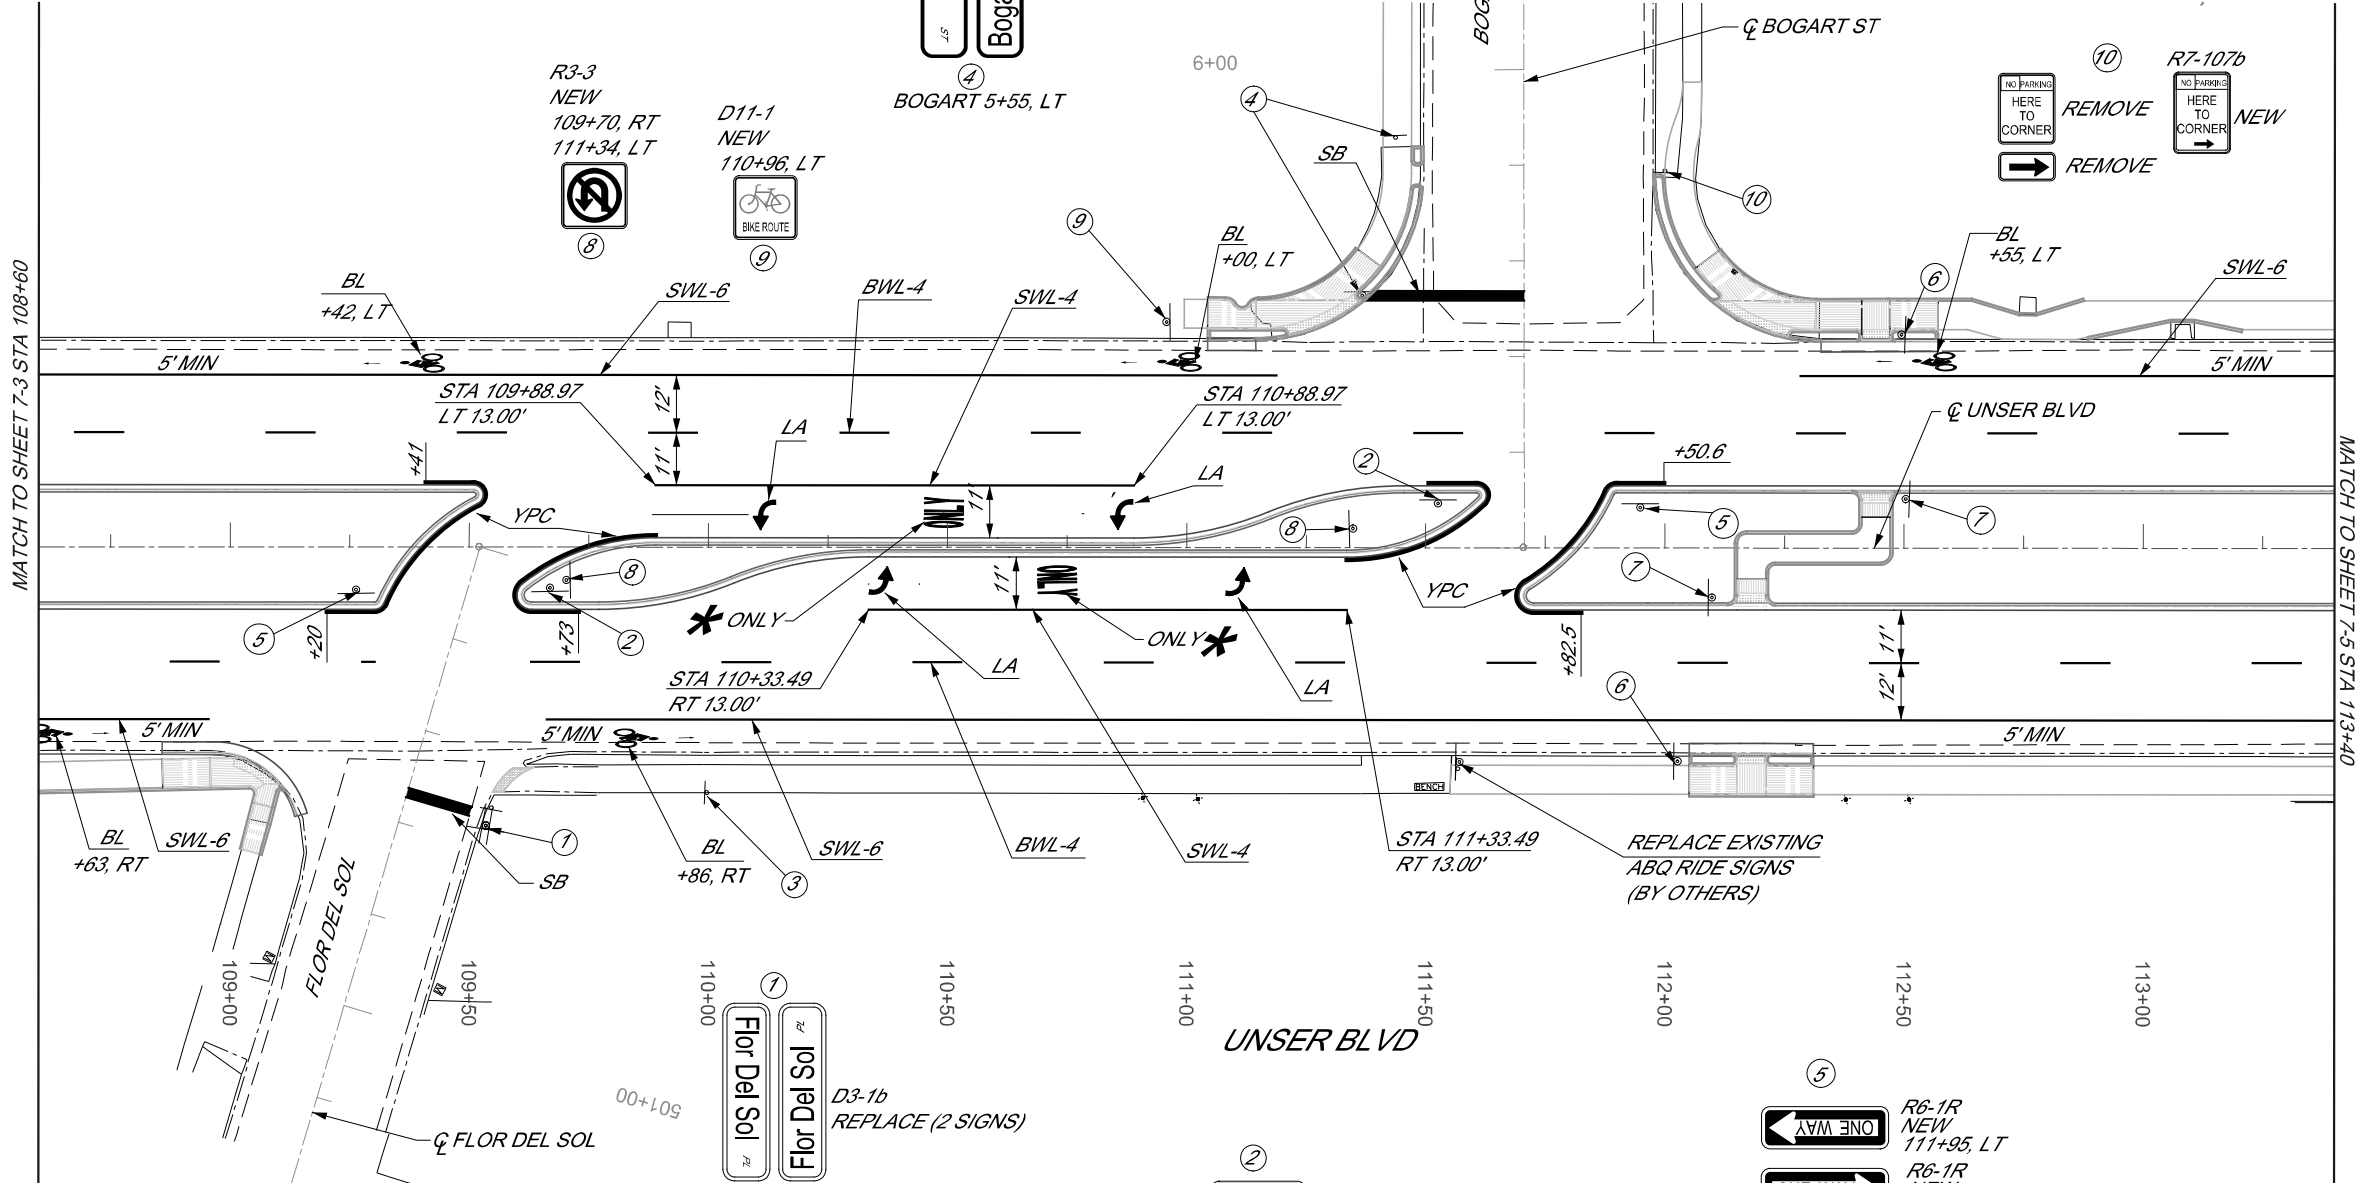

- STRIPING LEGEND**
- SWL-4 = 4" SOLID WHITE LINE
 - SWL-6 = 6" SOLID WHITE LINE
 - BWL-4 = 4" BROKEN WHITE LINE
 - DWL-6 = 6" DASHED WHITE LINE (2' STRIPE - 4' GAP)
 - SB = 24" SOLID WHITE STOP BAR
 - CW = 24" SOLID WHITE CROSS WALK LINE (10' LONG)
 - DSYL = 4" DOUBLE SOLID YELLOW LINE
 - LA = LEFT ARROW PAVEMENT MARKING
 - RA = RIGHT ARROW PAVEMENT MARKING
 - ONLY = PAVEMENT MAKING "WORD - ONLY"
 - SWDL = 45° 12" SOLID WHITE DIAGONAL LINES (15-FT SPACING)
 - BL = PAVEMENT MARKING - BIKE SYMBOL
 - YPC = YELLOW PAINTED CURB

* = PLACED 1/2 DISTANCE BETWEEN TURN ARROWS



260-1990

MOLZENCORBIN

CITY OF ALBUQUERQUE DEPARTMENT OF MUNICIPAL DEVELOPMENT		TITLE: UNSER BOULEVARD IMPROVEMENTS UNSER BOULEVARD PERMANENT SIGNING & STRIPING PLAN	
Design Review Committee	City Engineer Approval	Mo./Day/Yr.	Mo./Day/Yr.
City Project No. 7675.91		Zone Map No. E-10, F-10	Sheet 7-4 Of 7-18 Project 68 Of 120

SURVEY INFORMATION		BENCH MARKS		AS BUILT INFORMATION	
NO.	DATE	NO.	DATE	CONTRACTOR	DATE
1	DATE	1	DATE	STAKED BY	DATE
2	DATE	2	DATE	INSPECTOR'S	DATE
3	DATE	3	DATE	FIELD	DATE
4	DATE	4	DATE	NOSE STAMPED "30, E10 2004"	DATE
5	DATE	5	DATE	LOCATED 5.28 MILES NORTHWEST	DATE
6	DATE	6	DATE	OF DOWNTOWN ALBUQUERQUE, AT	DATE
7	DATE	7	DATE	THE INTERSECTION OF UNSER BLVD	DATE
8	DATE	8	DATE	AND DELLYNE AVE NW ALBUQUERQUE, NM	DATE
9	DATE	9	DATE	NAVD 1988	DATE
10	DATE	10	DATE	ELEVATION 5130.037 FT	DATE



BL = PAVEMENT MARKING - BIKE SYMBOL

NO.	DATE	REMARKS	BY
<i>REVISIONS</i>			
<i>DESIGN</i>			
DESIGNED BY:		K. EADES	DATE: 7-30-2013
DRAWN BY:		B. BAILEY	DATE: 7-30-2013
CHECKED BY:		K. EADES	DATE: 7-31-2013




CITY OF ALBUQUERQUE
DEPARTMENT OF
MUNICIPAL DEVELOPMENT

TITLE: UNSER BOULEVARD IMPROVEMENTS
 UNSER BOULEVARD PERMANENT SIGNING & STRIPING PLAN


Design Review Committee	City Engineer Approval	Last Design Update	Mo./Day/Yr.	Mo./Day/Yr.
City Project No. 7675.91		Zone Map No. E-10, F-10	Sheet 7-5 Of 7-18	
			Project 69 Of 120	



BL = PAVEMENT MARKING - BIKE SYMBOL

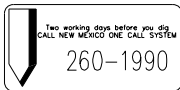

Design Review Committee	City Engineer Approval	Last Design Update	Mo./Day/Yr.	Mo./Day/Yr.
City Project No. 7675.91		Zone Map No. E-10, F-10	Sheet 7-6 Of 7-18	
		Project 70 Of 120		

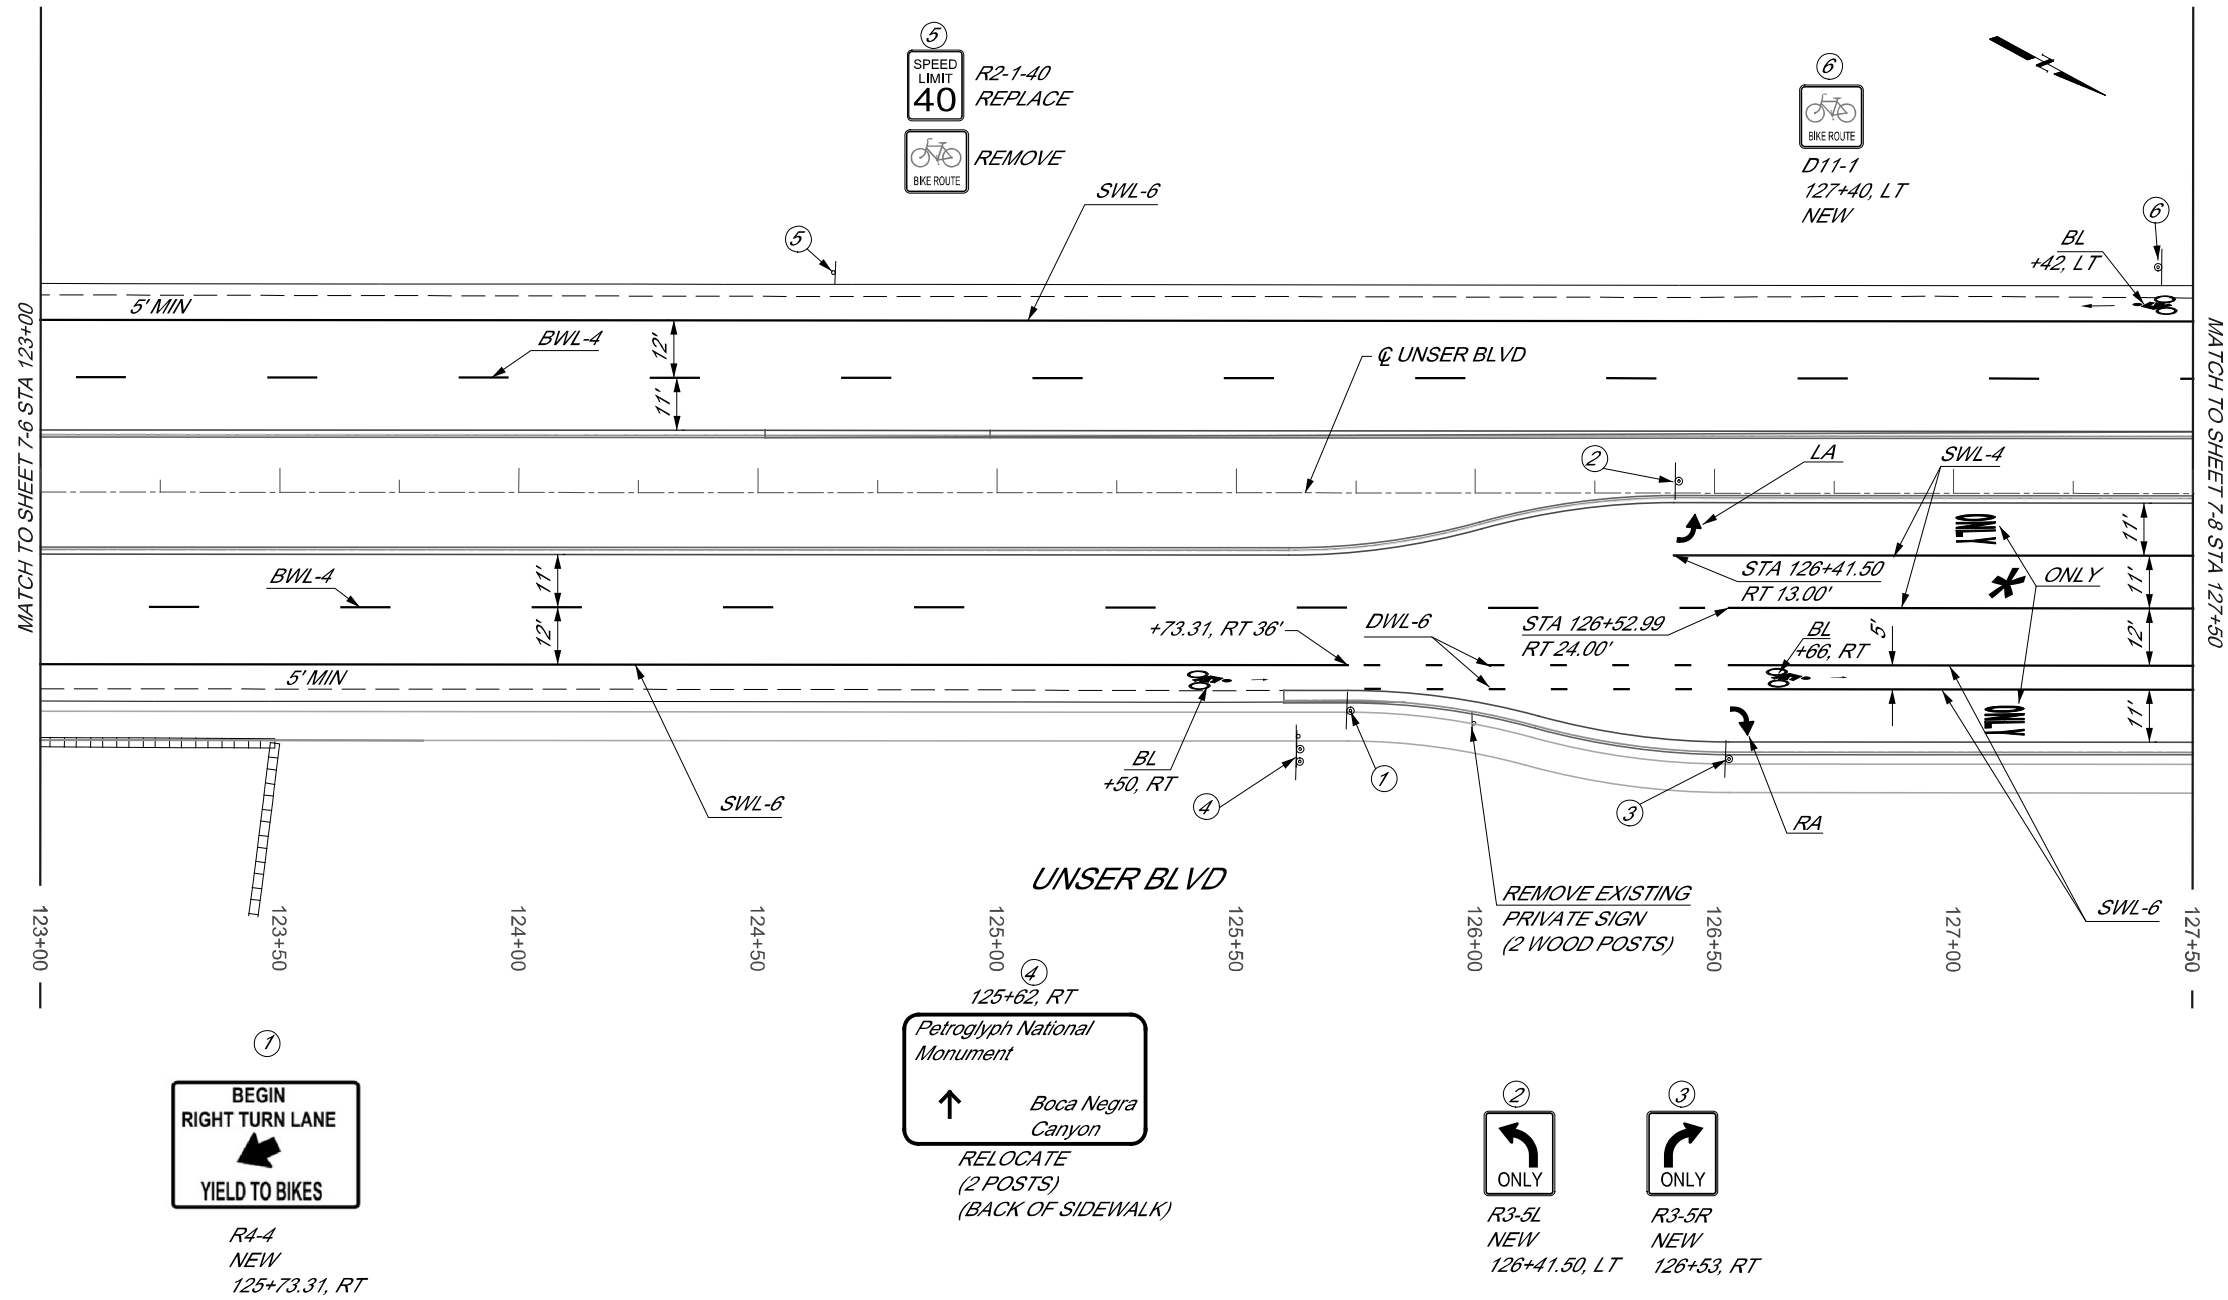

STRIPING LEGEND

SWL-4 = 4" SOLID WHITE LINE

SWL-6 = 6" SOLID WHITE LINE

BWL-4 = 4" BROKEN WHITE LINE

*DWL-6 = 6" DASHED WHITE LINE
(2' STRIPE - 4' GAP)*

SB = 24" SOLID WHITE STOP BAR

*CW = 24" SOLID WHITE CROSS WALK LINE
(10' LONG)*

DSYL = 4" DOUBLE SOLID YELLOW LINE

LA = LEFT ARROW PAVEMENT MARKING


RA = RIGHT ARROW PAVEMENT MARKING

ONLY = PAVEMENT MAKING "WORD - ONLY"

*SWDL = 45° 12" SOLID WHITE DIAGONAL
LINES (15-FT SPACING)*

BL = PAVEMENT MARKING - BIKE SYMBOL

*** = PLACED $\frac{1}{2}$ DISTANCE BETWEEN
TURN ARROWS**

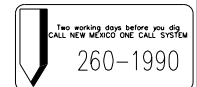


MOLZENCORBIN



CITY OF ALBUQUERQUE
DEPARTMENT OF
MUNICIPAL DEVELOPMENT

TITLE: UNSER BOULEVARD IMPROVEMENTS
 UNSER BOULEVARD PERMANENT SIGNING & STRIPING PLAN

Design Review Committee	City Engineer Approval	Last Design Update	Mo./Day/Yr.	Mo./Day/Yr.
City Project No.		Zone Map No.	Sheet 7-7 Of 7-18	
7675.91		E-10, F-10	Project 71 Of 120	

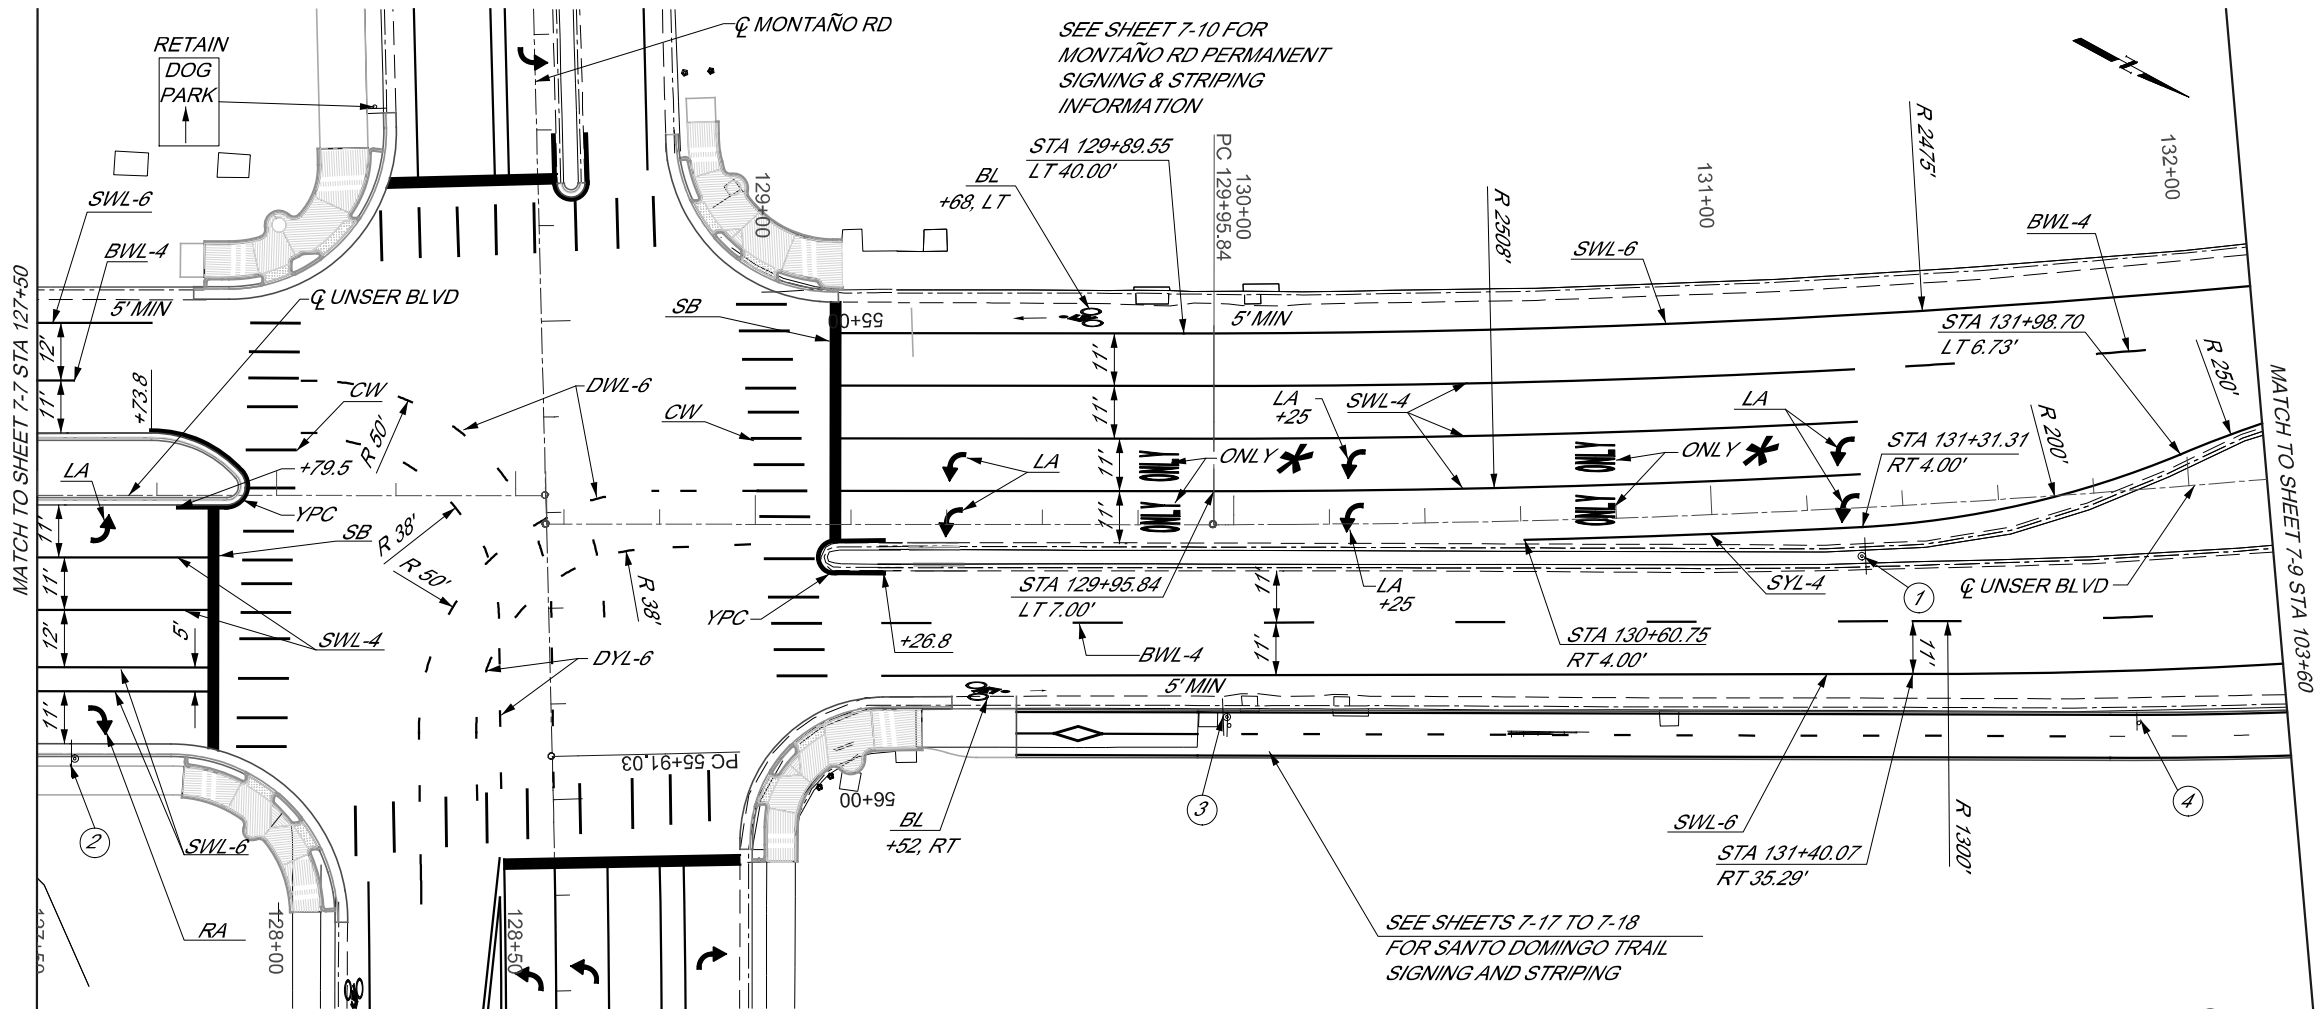

2
RIGHT LANE
MUST
TURN RIGHT
R3-7R
NEW
127+57, RT

3
BIKE LANE
R3-17
REPLACE
AHEAD REMOVE

1
ONLY ONLY
131+31.3, RT
R3-8Ra
NEW
4
SPEED
LIMIT
45
REMOVE

- STRIPING LEGEND**
- SWL-4 = 4" SOLID WHITE LINE
 - SWL-6 = 6" SOLID WHITE LINE
 - BWL-4 = 4" BROKEN WHITE LINE
 - DWL-6 = 6" DASHED WHITE LINE (2' STRIPE - 4' GAP)
 - DYL-6 = 6" DASHED YELLOW LINE (2' STRIPE - 4' GAP)
 - SB = 24" SOLID WHITE STOP BAR
 - CW = 24 SOLID WHITE CROSS WALK LINE (10' LONG)
 - SYL-4 = 4" SOLID YELLOW LINE
 - DSYL = 4" DOUBLE SOLID YELLOW LINE
 - LA = LEFT ARROW PAVEMENT MARKING
 - RA = RIGHT ARROW PAVEMENT MARKING
 - ONLY = PAVEMENT MAKING "WORD - ONLY"
 - SWDL = 45° 12" SOLID WHITE DIAGONAL LINES (15-FT SPACING)
 - BL = PAVEMENT MARKING - BIKE SYMBOL
 - YPC = YELLOW PAINTED CURB

* = PLACED 1/2 DISTANCE BETWEEN TURN ARROWS




Two working days before you dig
CALL NEW MEXICO ONE CALL SYSTEM
260-1990

MOLZEN CORBIN

CITY OF ALBUQUERQUE DEPARTMENT OF MUNICIPAL DEVELOPMENT	
TITLE: UNSER BOULEVARD IMPROVEMENTS UNSER BOULEVARD PERMANENT SIGNING AND STRIPING PLAN	
Design Review Committee	City Engineer Approval
Last Design Update	
City Project No. 7675.91	Zone Map No. E-10, F-10
Sheet 7-8 Of 7-18	Project 72 Of 120

						ENGINEER'S SEAL		SURVEY INFORMATION		BENCH MARKS		AS BUILT INFORMATION	
								FIELD NOTES					
								NO.		BY		DATE	
		NO.		DATE		REMARKS							
						REVISIONS							
						DESIGN							
		DESIGNED BY:		K. EADES		DATE:		7-30-2013					
		DRAWN BY:		B. BAILEY		DATE:		7-30-2013					
		CHECKED BY:		K. EADES		DATE:		7-31-2013					

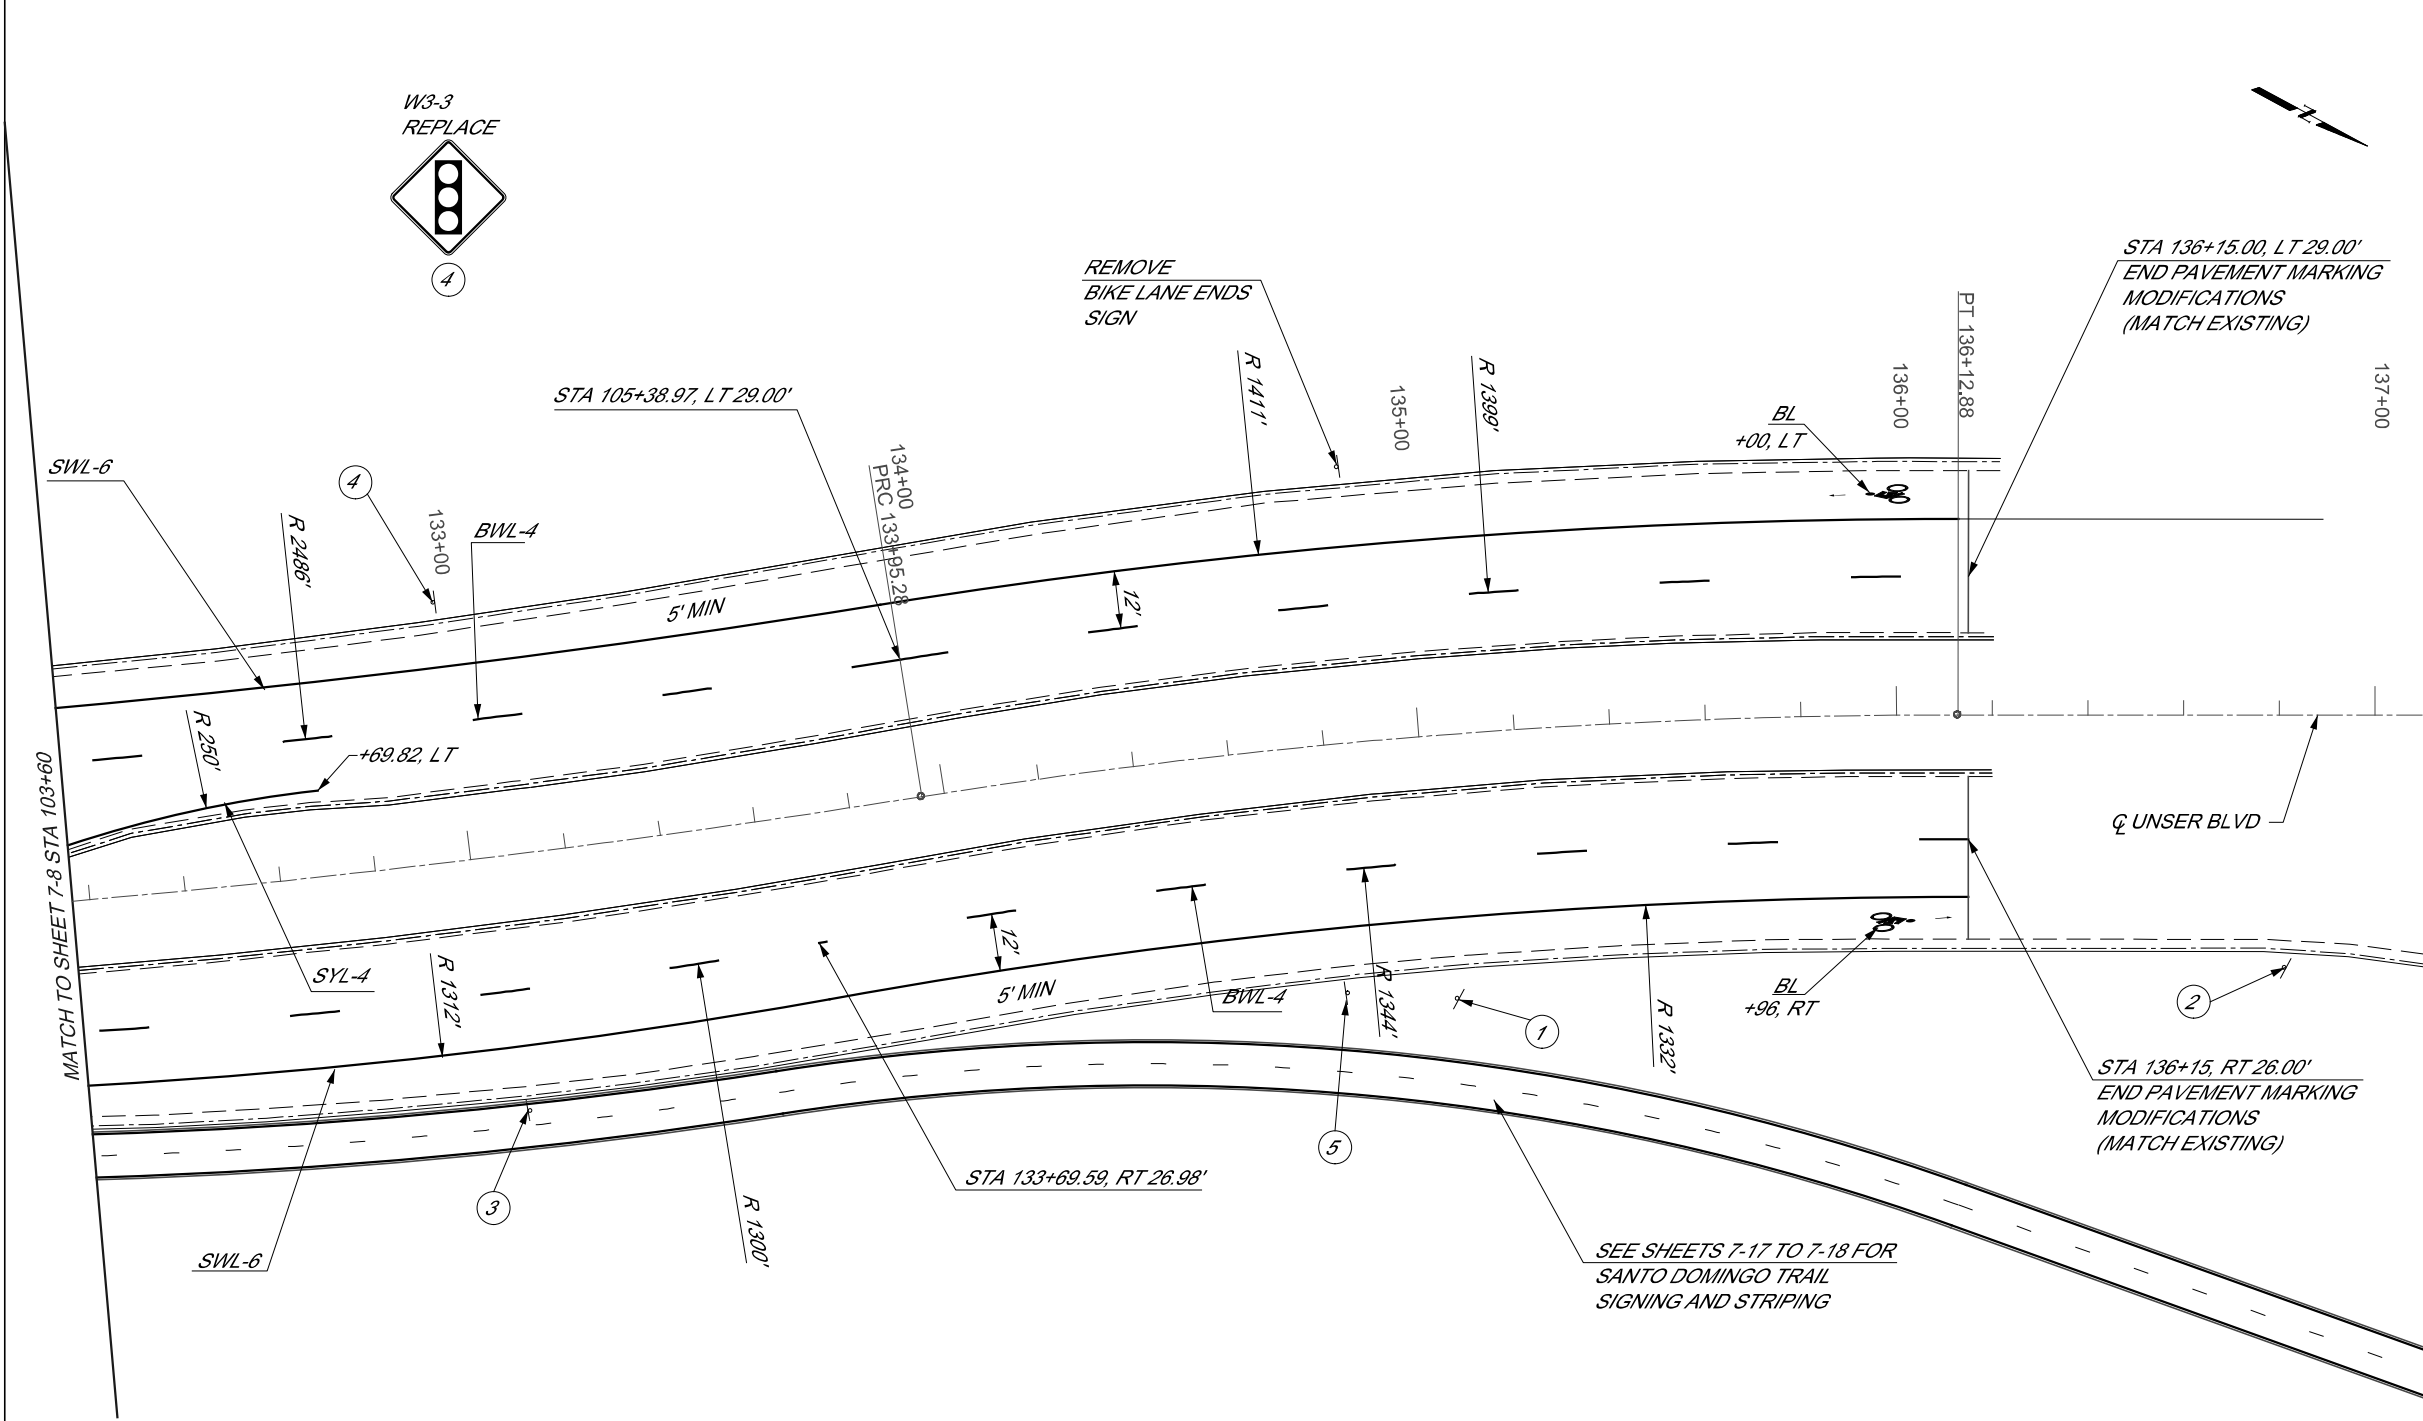

UNSER BLVD

1
135+05, RT
Petroglyph National Monument
Boca Negra Canyon →
RETAIN

2
BEGIN RIGHT TURN LANE
YIELD TO BIKES
R4-4
136+82, RT
REPLACE

3
BIKE LANE
R7-9a
REPLACE

5
SPEED LIMIT 45
R2-1-45
134+80, RT
NEW

REMOVE BIKE LANE ENDS SIGN

STA 136+15.00, LT 29.00'
END PAVEMENT MARKING MODIFICATIONS (MATCH EXISTING)

STA 136+15, RT 26.00'
END PAVEMENT MARKING MODIFICATIONS (MATCH EXISTING)

SEE SHEETS 7-17 TO 7-18 FOR SANTO DOMINGO TRAIL SIGNING AND STRIPING

STRIPING LEGEND

SWL-4 = 4" SOLID WHITE LINE

SWL-6 = 6" SOLID WHITE LINE

BWL-4 = 4" BROKEN WHITE LINE

DWL-6 = 6" DASHED WHITE LINE (2' STRIPE - 4' GAP)

SB = 24" SOLID WHITE STOP BAR

CW = 24" SOLID WHITE CROSS WALK LINE (10' LONG)

SYL-4 = SOLID YELLOW LINE

DSYL = 4" DOUBLE SOLID YELLOW LINE

LA = LEFT ARROW PAVEMENT MARKING

RA = RIGHT ARROW PAVEMENT MARKING

ONLY = PAVEMENT MAKING "WORD - ONLY"

SWDL = 45° 12" SOLID WHITE DIAGONAL LINES (15-FT SPACING)

BL = PAVEMENT MARKING - BIKE SYMBOL

ENGINEER'S SEAL

KEVIN W. EADES
PE
14481
K.W.E.

REVISIONS

NO.	DATE	REMARKS	BY
DESIGN			
DESIGNED BY:	K. EADES	DATE: 7-30-2013	
DRAWN BY:	B. BAILEY	DATE: 7-30-2013	
CHECKED BY:	K. EADES	DATE: 7-31-2013	

AS BUILT INFORMATION

CONTRACTOR	DATE
WORK	
STAKED BY	
INSPECTOR'S FIELD	
FIELD	
VERIFICATION BY	
DATE	
CORRECTED BY	
DATE	
MICRO-FILM INFORMATION	
RECORDED BY	
DATE	
NO.	
ELEVATION	5130.037 FT


DESIGN REVIEW COMMITTEE

Design Review Committee	City Engineer Approval	Mo./Day/Yr.	Mo./Day/Yr.

City Project No. 7675.91

Zone Map No. E-10, F-10


Sheet 7-9 Of 7-18
Project 73 Of 120

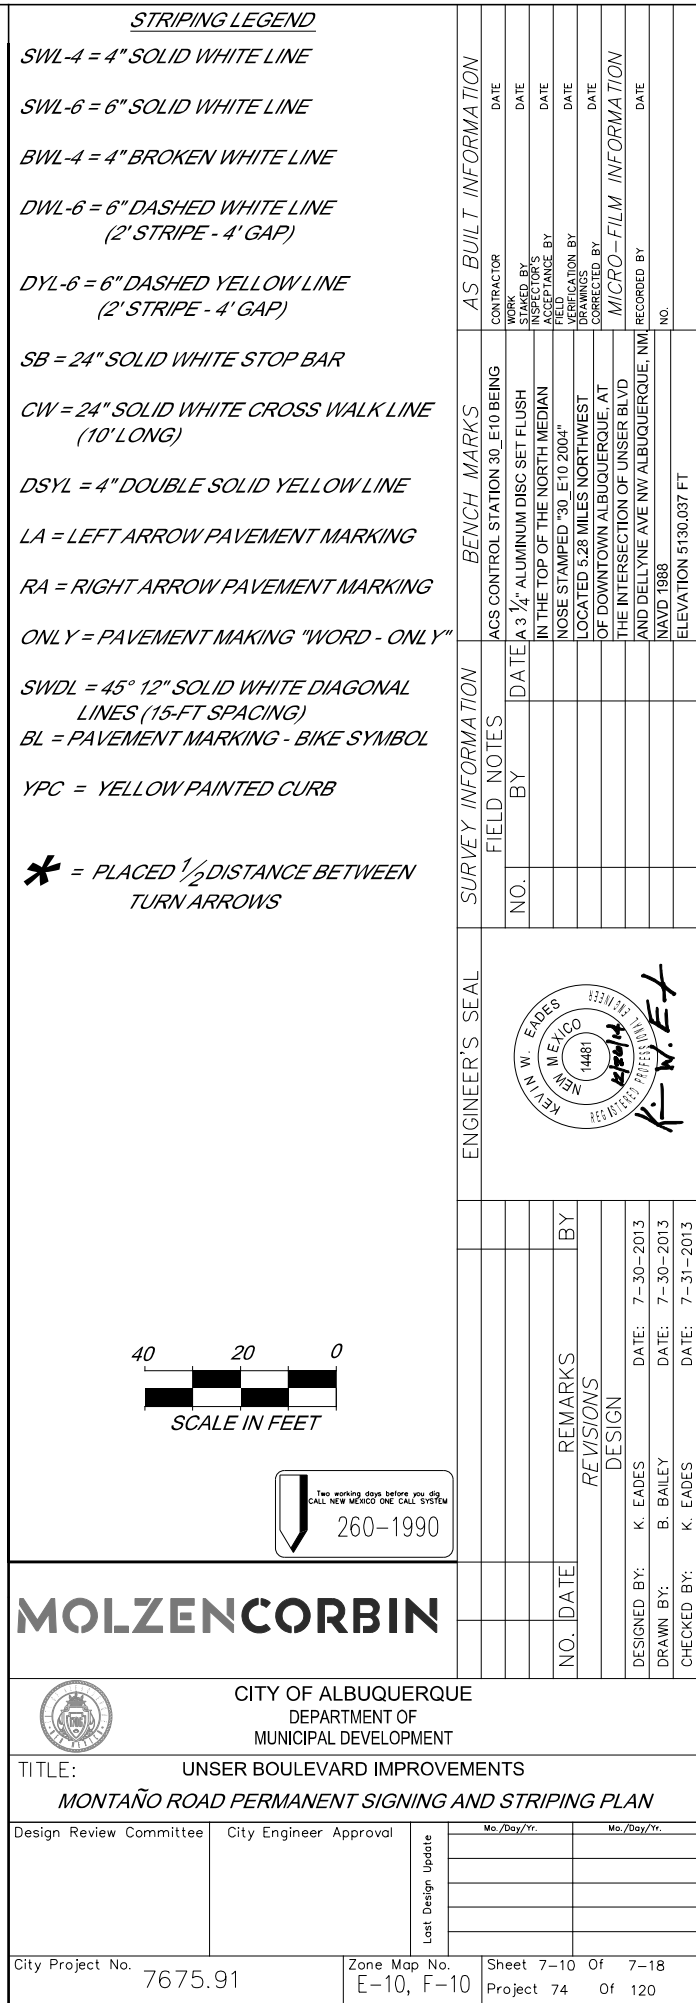

②
57+35, LT
RIGHT LANE MUST TURN RIGHT
R3-7R
REPLACE
BIKE ROUTE
D11-1
REMOVE

③
R4-4
NEW
58+16, LT
BEGIN RIGHT TURN LANE
YIELD TO BIKES

⑤
58+45, LT
BIKE LANE
R3-17
NEW

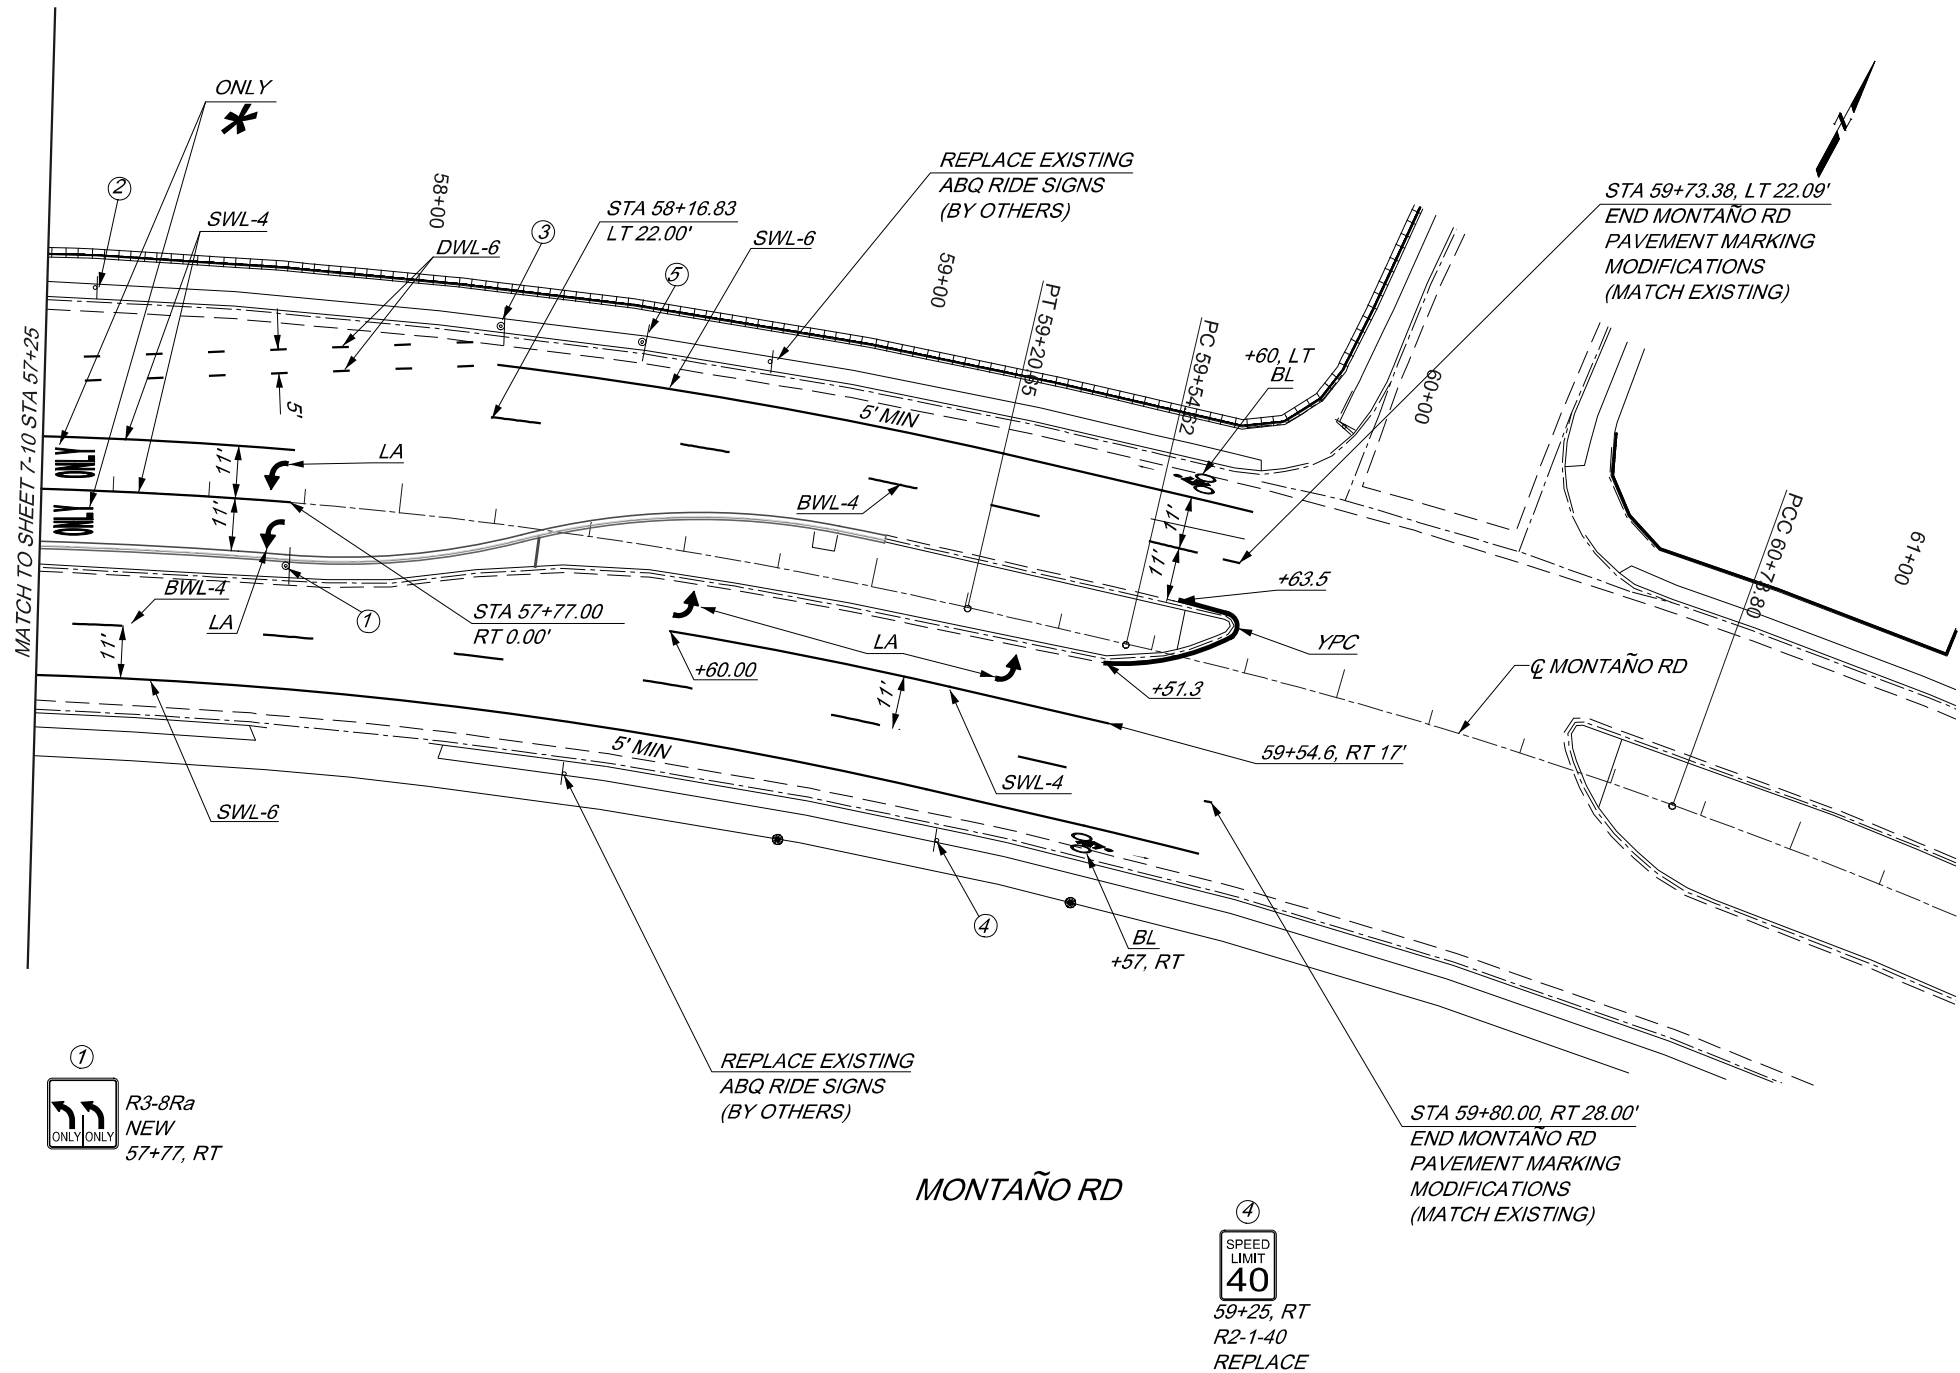

STRIPING LEGEND

SWL-4 = 4" SOLID WHITE LINE

SWL-6 = 6" SOLID WHITE LINE

BWL-4 = 4" BROKEN WHITE LINE

DWL-6 = 6" DASHED WHITE LINE
(2' STRIPE - 4' GAP)

SB = 24" SOLID WHITE STOP BAR

CW = 24" SOLID WHITE CROSS WALK LINE
(10' LONG)

DSYL = 4" DOUBLE SOLID YELLOW LINE

LA = LEFT ARROW PAVEMENT MARKING

RA = RIGHT ARROW PAVEMENT MARKING


ONLY = PAVEMENT MAKING "WORD - ONLY"

SWDL = 45°12" SOLID WHITE DIAGONAL
LINES (15-FT SPACING)

BL = PAVEMENT MARKING - BIKE SYMBOL

YPC = YELLOW PAINTED CURB

* = PLACED 1/2 DISTANCE BETWEEN
TURN ARROWS

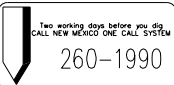

AS BUILT INFORMATION				BENCH MARKS				SURVEY INFORMATION				ENGINEER'S SEAL			
CONTRACTOR	WORK	DATE	DATE	ACS CONTROL	STATION	30	E10 BEING	FIELD	NOTES	NO.	BY	DATE	NO.	DATE	BY
INSPECTOR'S	STAKED BY	DATE	DATE	IN THE TOP OF THE NORTH MEDIAN	1 1/2" ALUMINUM DISC SET FLUSH										
VERIFICATION BY	FIELD	DATE	DATE	NOSE STAMPED "30 E10 2004"											
DATE	DATE	DATE	DATE	LOCATED 5.28 MILES NORTHWEST											
DATE	DATE	DATE	DATE	OF DOWNTOWN ALBUQUERQUE, AT											
DATE	DATE	DATE	DATE	THE INTERSECTION OF UNSER BLVD											
DATE	DATE	DATE	DATE	AND DELLYNE AVE NW ALBUQUERQUE, NM											
DATE	DATE	DATE	DATE	NAVD 1988											
DATE	DATE	DATE	DATE	ELEVATION 5130.037 FT											

PRELIMINARY
NOT FOR CONSTRUCTION

SCALE IN FEET

260-1990

DESIGNED BY:	K. EADES	DATE:	7-30-2013
DRAWN BY:	B. BAILEY	DATE:	7-30-2013
CHECKED BY:	K. EADES	DATE:	7-31-2013

NO.	DATE	REMARKS	BY
		DESIGN	
		REVISIONS	

Design Review Committee	City Engineer Approval	Mo./Day/Yr.	Mo./Day/Yr.

City Project No.	7675.91	Zone Map No.	E-10, F-10	Sheet	7-11 Of	7-18
				Project	75 Of	120

MOLZEN CORBIN

CITY OF ALBUQUERQUE
DEPARTMENT OF
MUNICIPAL DEVELOPMENT


TITLE: UNSER BOULEVARD IMPROVEMENTS
MONTAÑO ROAD PERMANENT SIGNING AND STRIPING PLAN

Design Review Committee	City Engineer Approval	Mo./Day/Yr.	Mo./Day/Yr.

City Project No.	7675.91	Zone Map No.	E-10, F-10	Sheet	7-11 Of	7-18
				Project	75 Of	120




NOTE:
SEE SHEET 2-8 FOR
TRAIL SIGN PLACEMENT
DETAIL

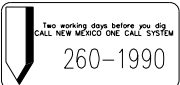

Sheet 7-12	Of 7-18
Project 76	Of 120



© COPYRIGHT

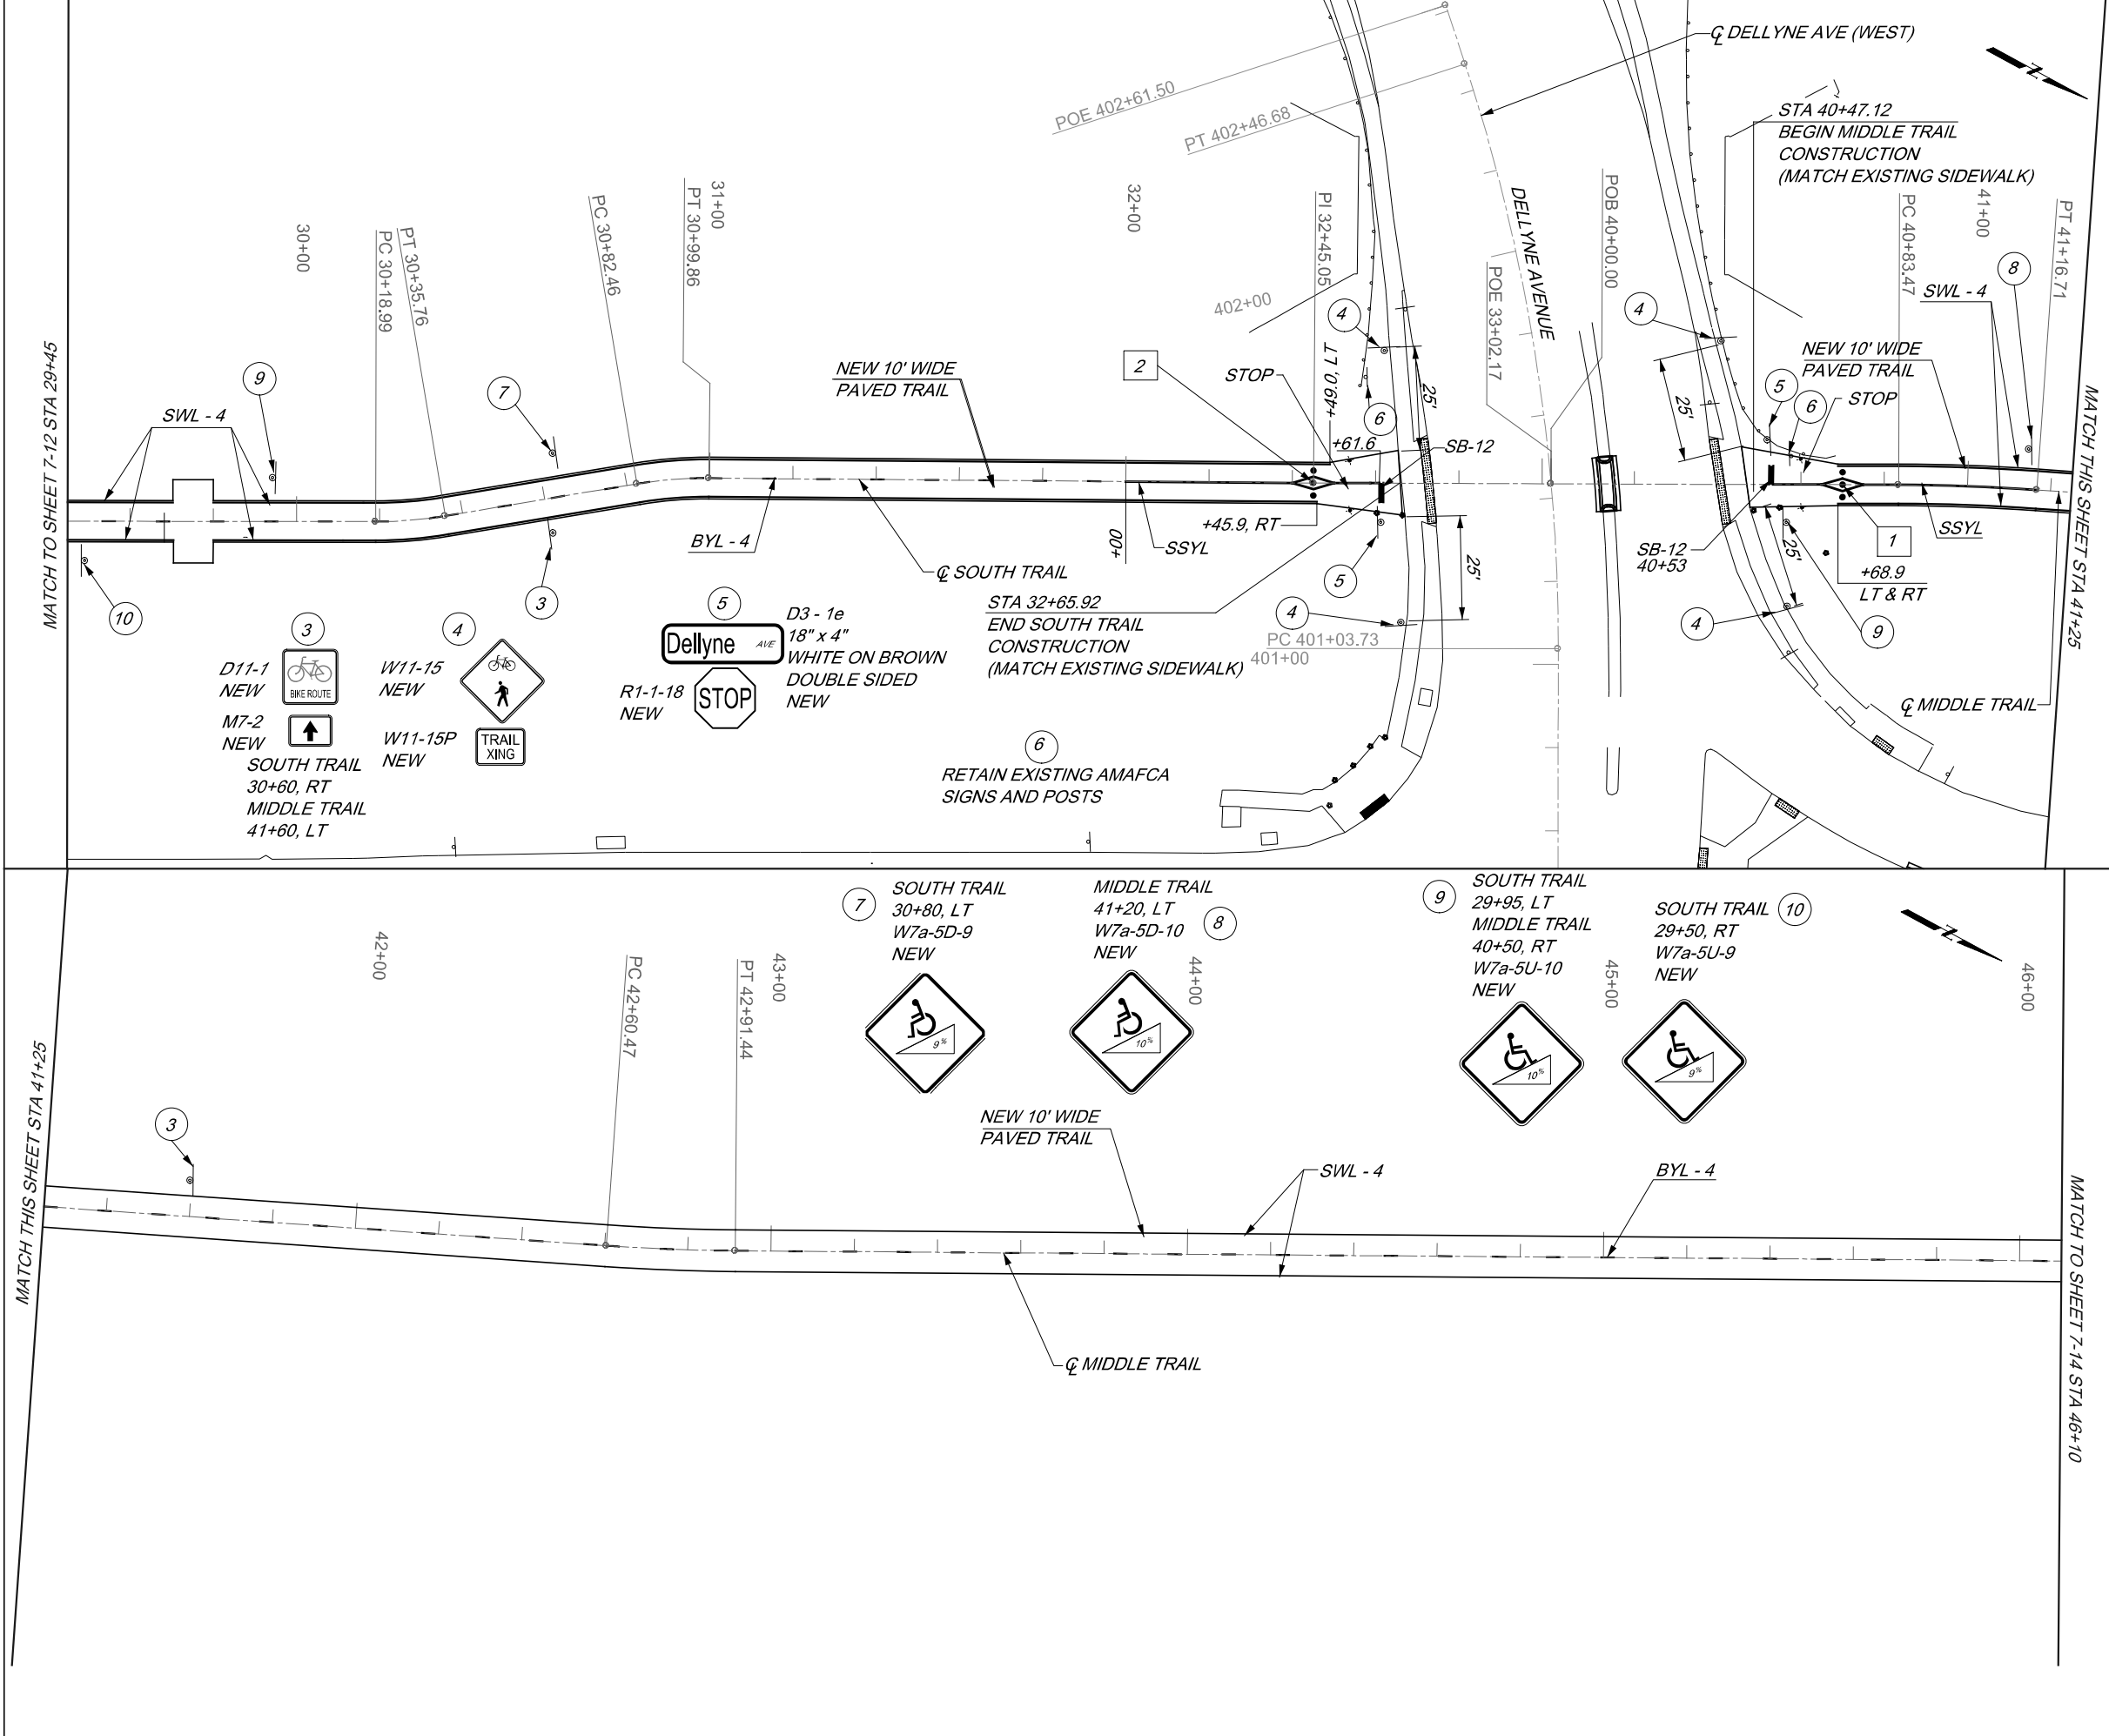

SB-12 = 12" SOLID WHITE STOP BAR

SWL - 4 = 4" SOLID WHITE LINES

SSYL - 4 = 4" DOUBLE SOLID YELLOW LINE

BYL - 4 = 4" BROKEN YELLOW LINE (3' LONG - 9' SPACING)

STOP = PAVEMENT MARKING WORD - STOP (4' HIGH X 3' WIDE)

1 = STA 40+70, CL BUILD 3 BOLLARDS (SEE SHEET 7-12 FOR DETAIL - TRAIL STRIPING AT BOLLARD LOCATIONS)

2 = STA 32+45, CL BUILD 3 BOLLARDS (SEE SHEET 7-12 FOR DETAIL - TRAIL STRIPING AT BOLLARD LOCATIONS)

NOTE:
SEE SHEET 2-8 FOR TRAIL SIGN PLACEMENT DETAIL

AS BUILT INFORMATION

CONTRACTOR	DATE
WORK	DATE
STAKED BY	DATE
INSPECTOR'S	DATE
FIELD	DATE
VERIFICATION BY	DATE
CORRECTED BY	DATE
MICRO-FILM INFORMATION	DATE
RECORDED BY	DATE
NO	DATE

ENGINEER'S SEAL

KEVIN W. EADES
PROFESSIONAL ENGINEER
NO. 14481
STATE OF NEW MEXICO

REVISIONS

NO.	DATE	REMARKS	BY
DESIGN			
DESIGNED BY:	K. EADES	DATE: 7-30-2013	
DRAWN BY:	B. BAILEY	DATE: 7-30-2013	
CHECKED BY:	K. EADES	DATE: 7-31-2013	

SCALE IN FEET

40 20 0

260-1990


MOLZEN CORBIN


CITY OF ALBUQUERQUE
DEPARTMENT OF MUNICIPAL DEVELOPMENT

TITLE: UNSER BOULEVARD IMPROVEMENTS
SOUTH TRAIL AND MIDDLE TRAIL
SIGNING AND STRIPING PLAN

Design Review Committee City Engineer Approval


City Project No. 7675.91 Zone Map No. E-10, F-10 Sheet 7-13 Of 7-18 Project 77 Of 120

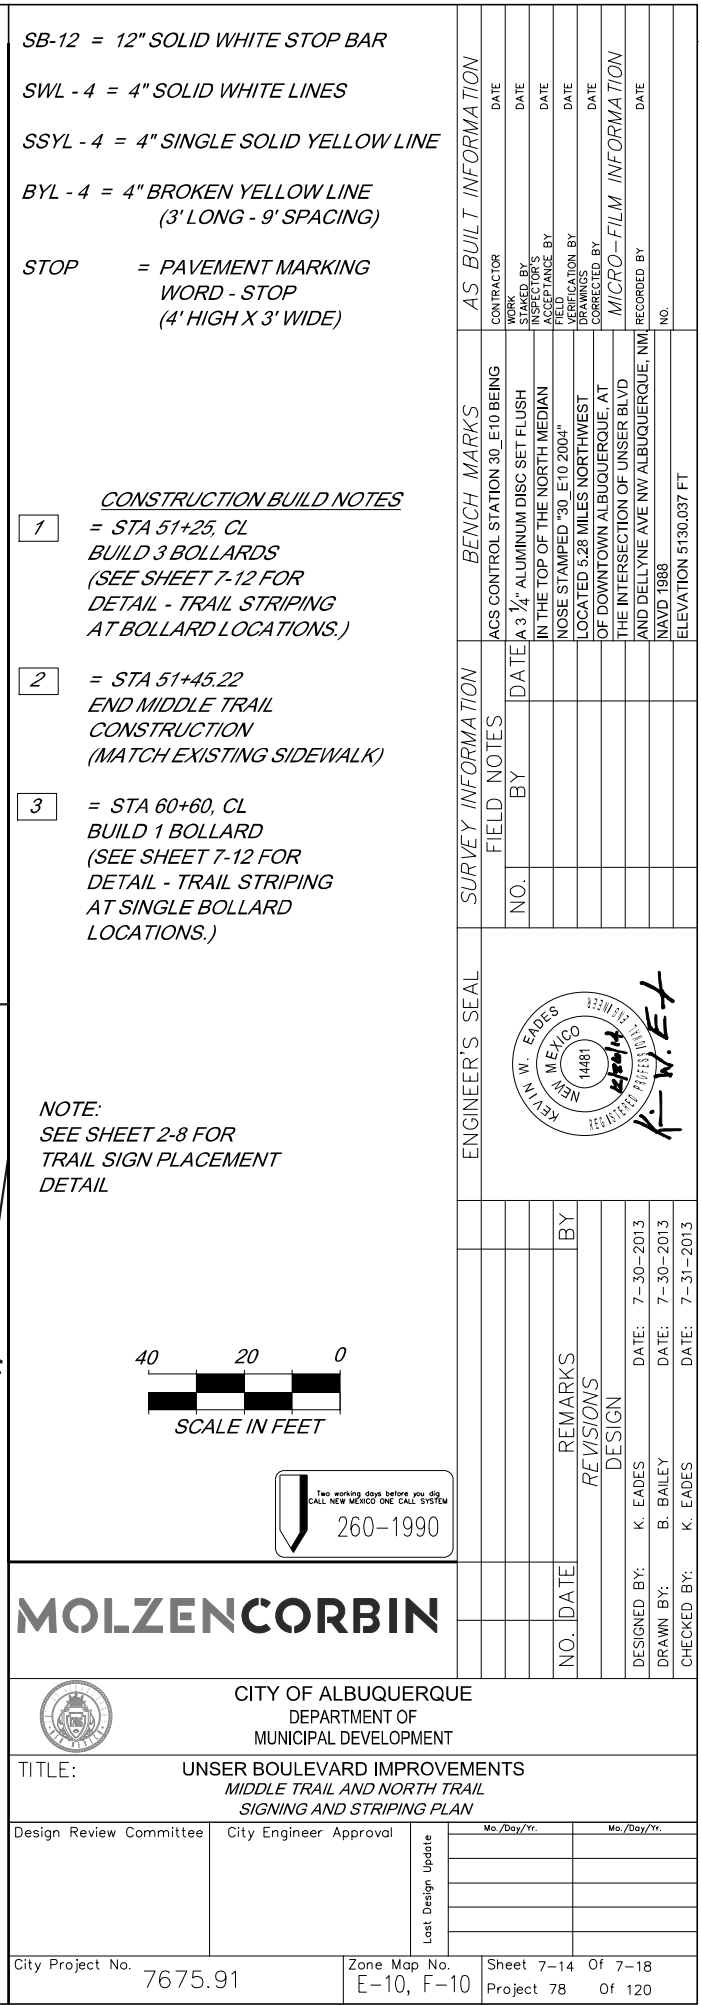

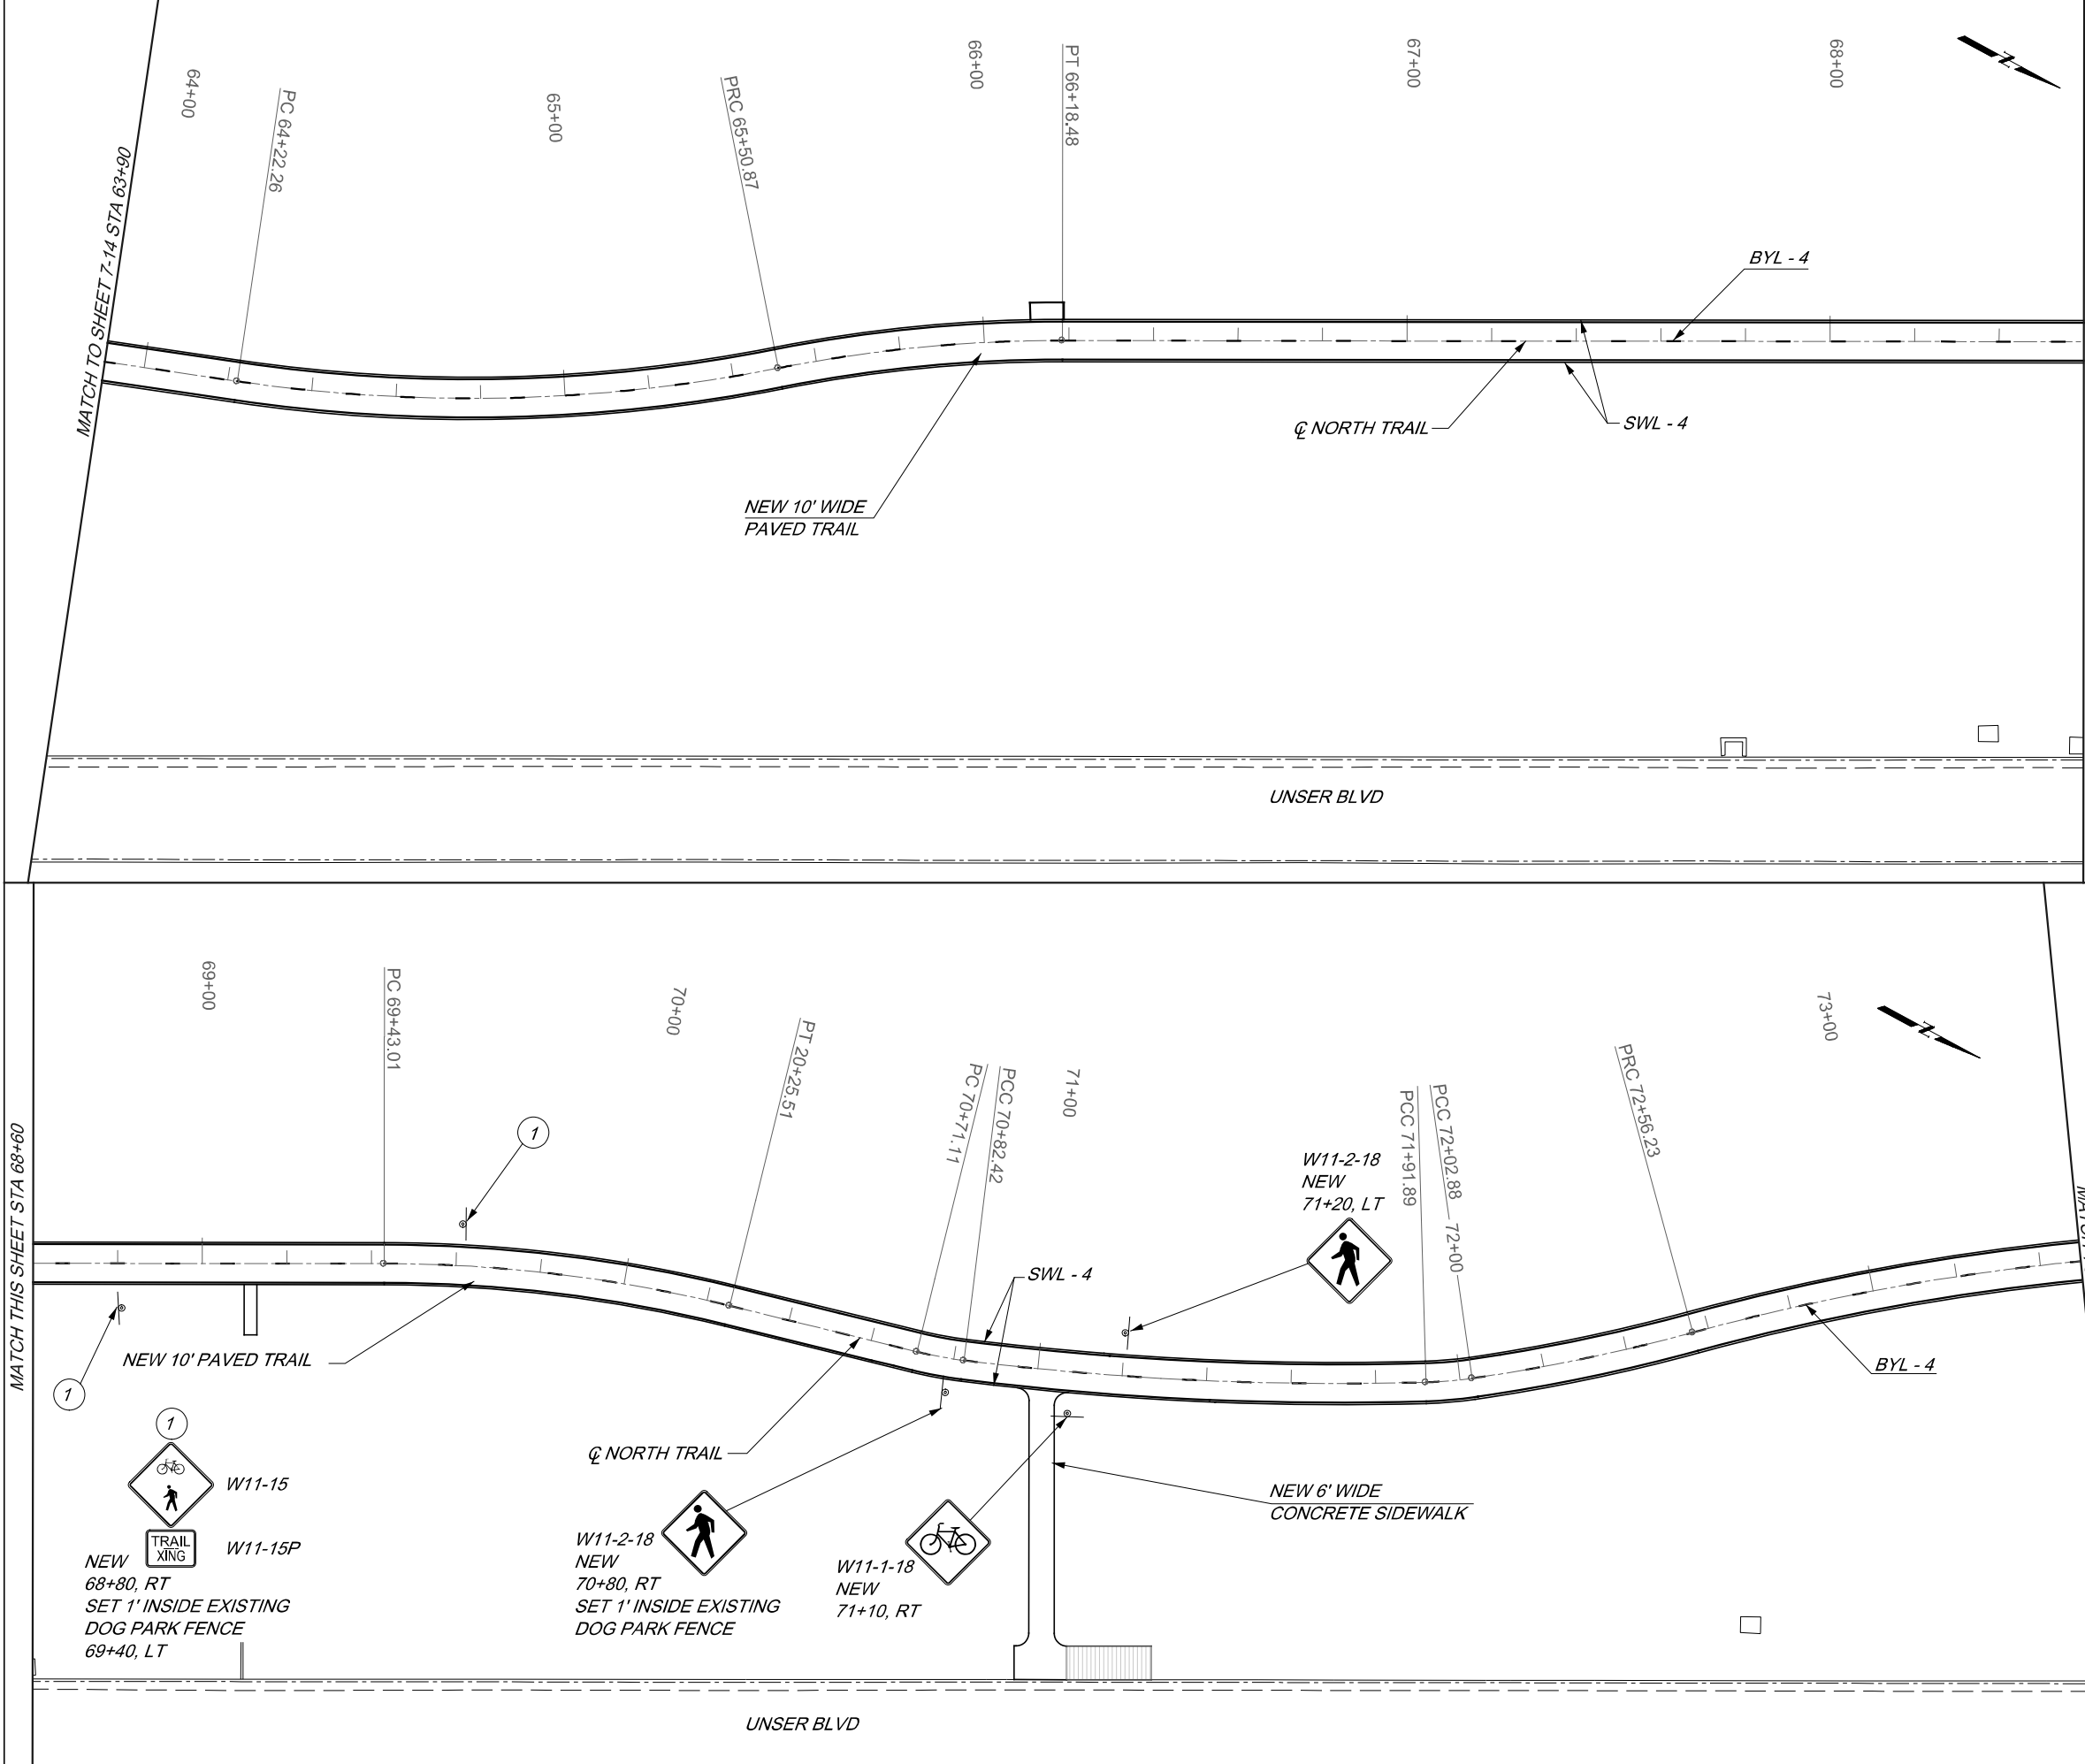

SWL - 4 = 4" SOLID WHITE LINES
BYL - 4 = 4" BROKEN YELLOW LINE
(3' LONG - 9' SPACING)

NOTE:
SEE SHEET 2-8 FOR
TRAIL SIGN PLACEMENT
DETAIL

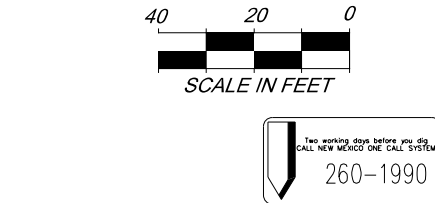


MOLZENCORBIN



CITY OF ALBUQUERQUE
DEPARTMENT OF
MUNICIPAL DEVELOPMENT

TITLE: UNSER BOULEVARD IMPROVEMENTS
NORTH TRAIL SIGNING AND STRIPING PLAN

Design Review Committee	City Engineer Approval	Mo./Day/Yr.	Mo./Day/Yr.
City Project No.	7675.91	Zone Map No.	E-10, F-10
		Sheet 7-15 Of 7-18	Project 79 Of 120

ENGINEER'S SEAL		SURVEY INFORMATION		BENCH MARKS		AS BUILT INFORMATION	
		FIELD NOTES		ACS CONTROL STATION 30_E10 BEING		CONTRACTOR	
		NO. BY DATE		A 3 1/4" ALUMINUM DISC SET FLUSH IN THE TOP OF THE NORTH MEDIAN		WORK	
				NOSE STAMPED "30_E10 2004"		STARTED BY	
				LOCATED 5.28 MILES NORTHWEST OF DOWNTOWN ALBUQUERQUE, AT THE INTERSECTION OF UNSER BLVD AND DELLYNE AVE NW ALBUQUERQUE, NM		INSPECTOR'S	
				NAVD 1988		FIELD	
						VERIFICATION BY	
						DATE	
						CORRECTED BY	
						DATE	
						MICRO-FILM INFORMATION	
						RECORDED BY	
						DATE	
						NO	
						ELEVATION 5130.037 FT	

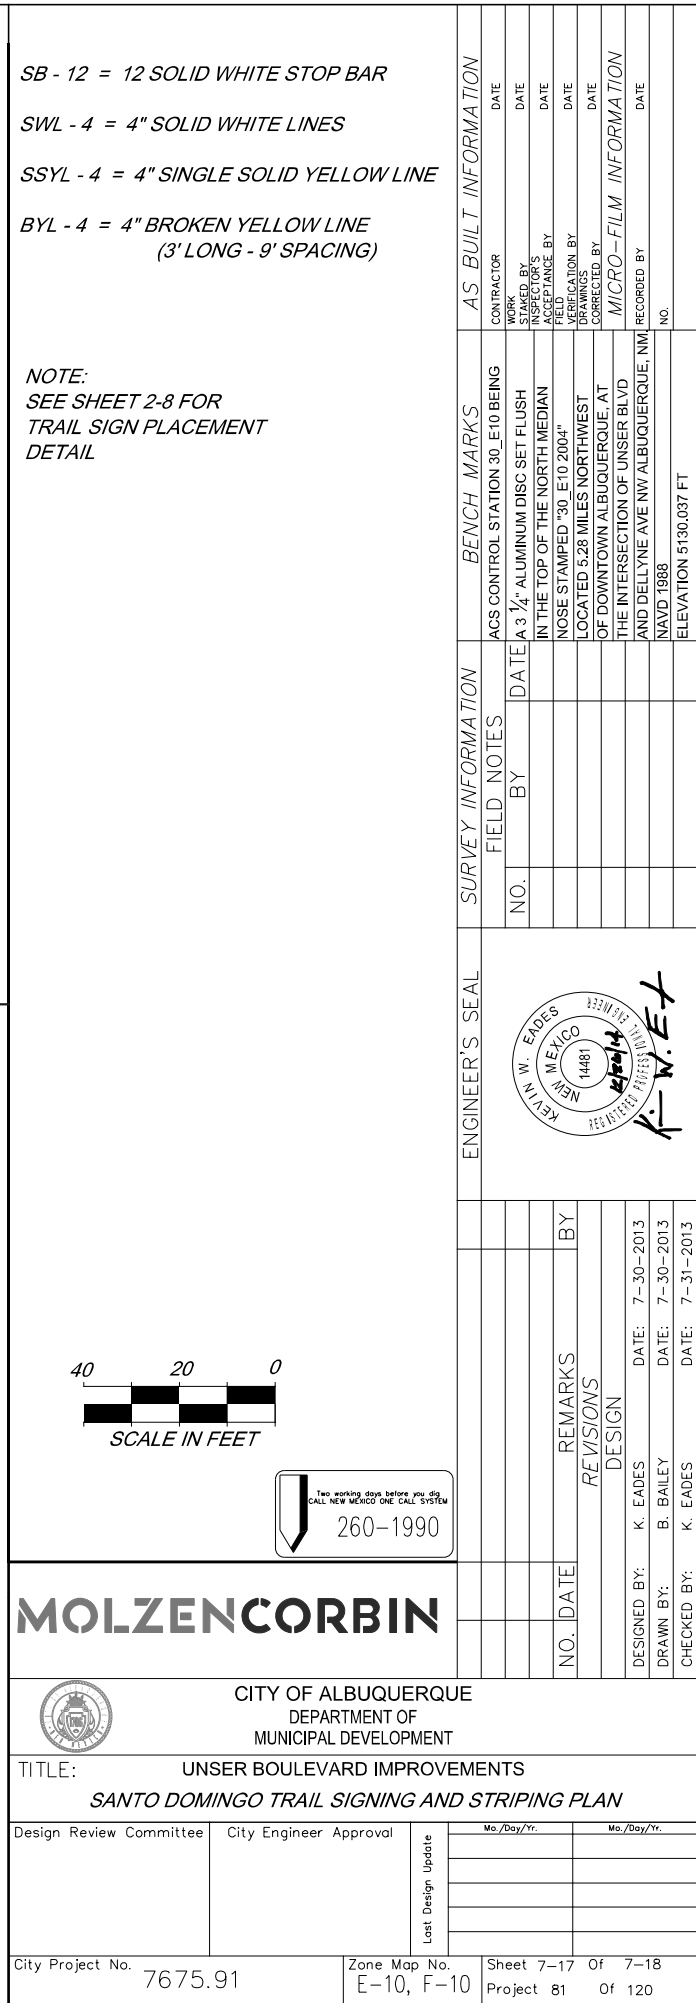

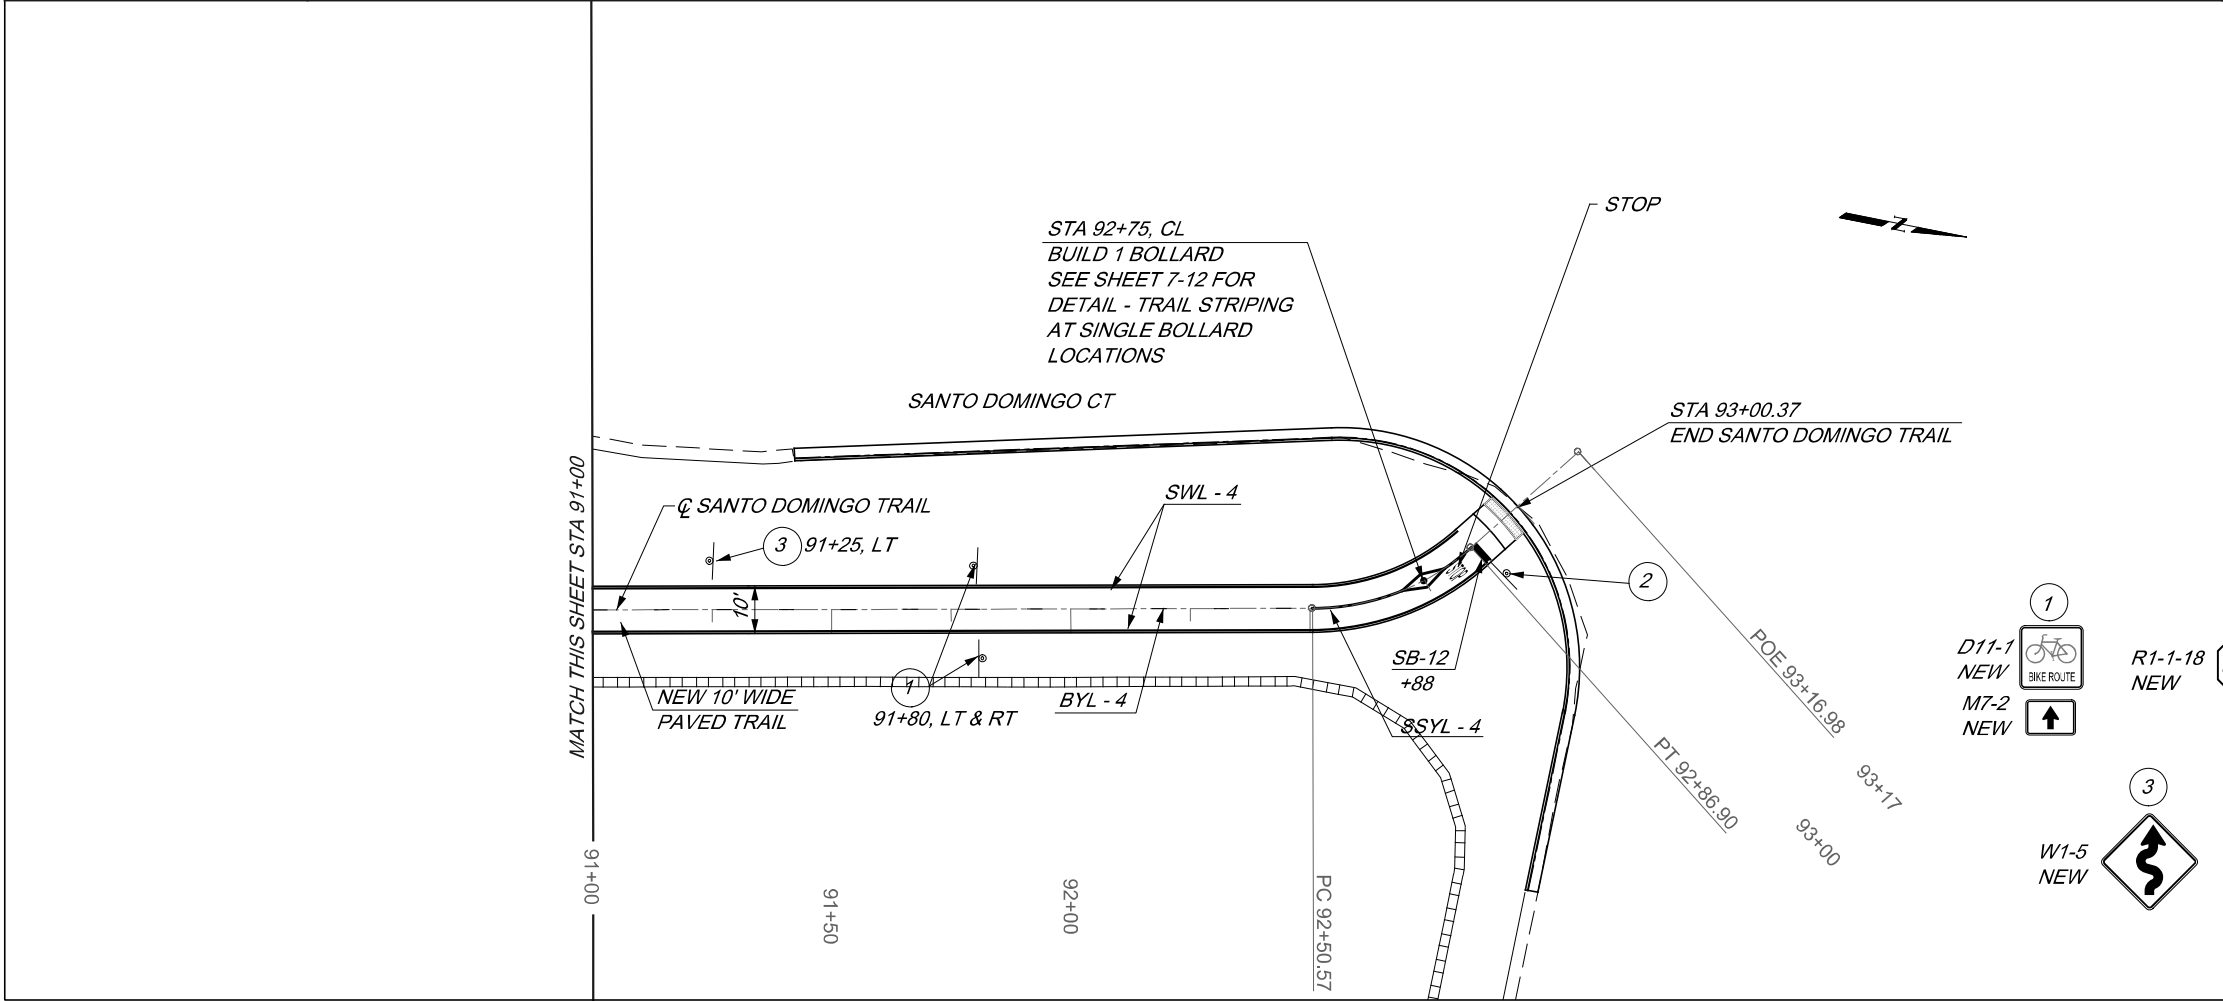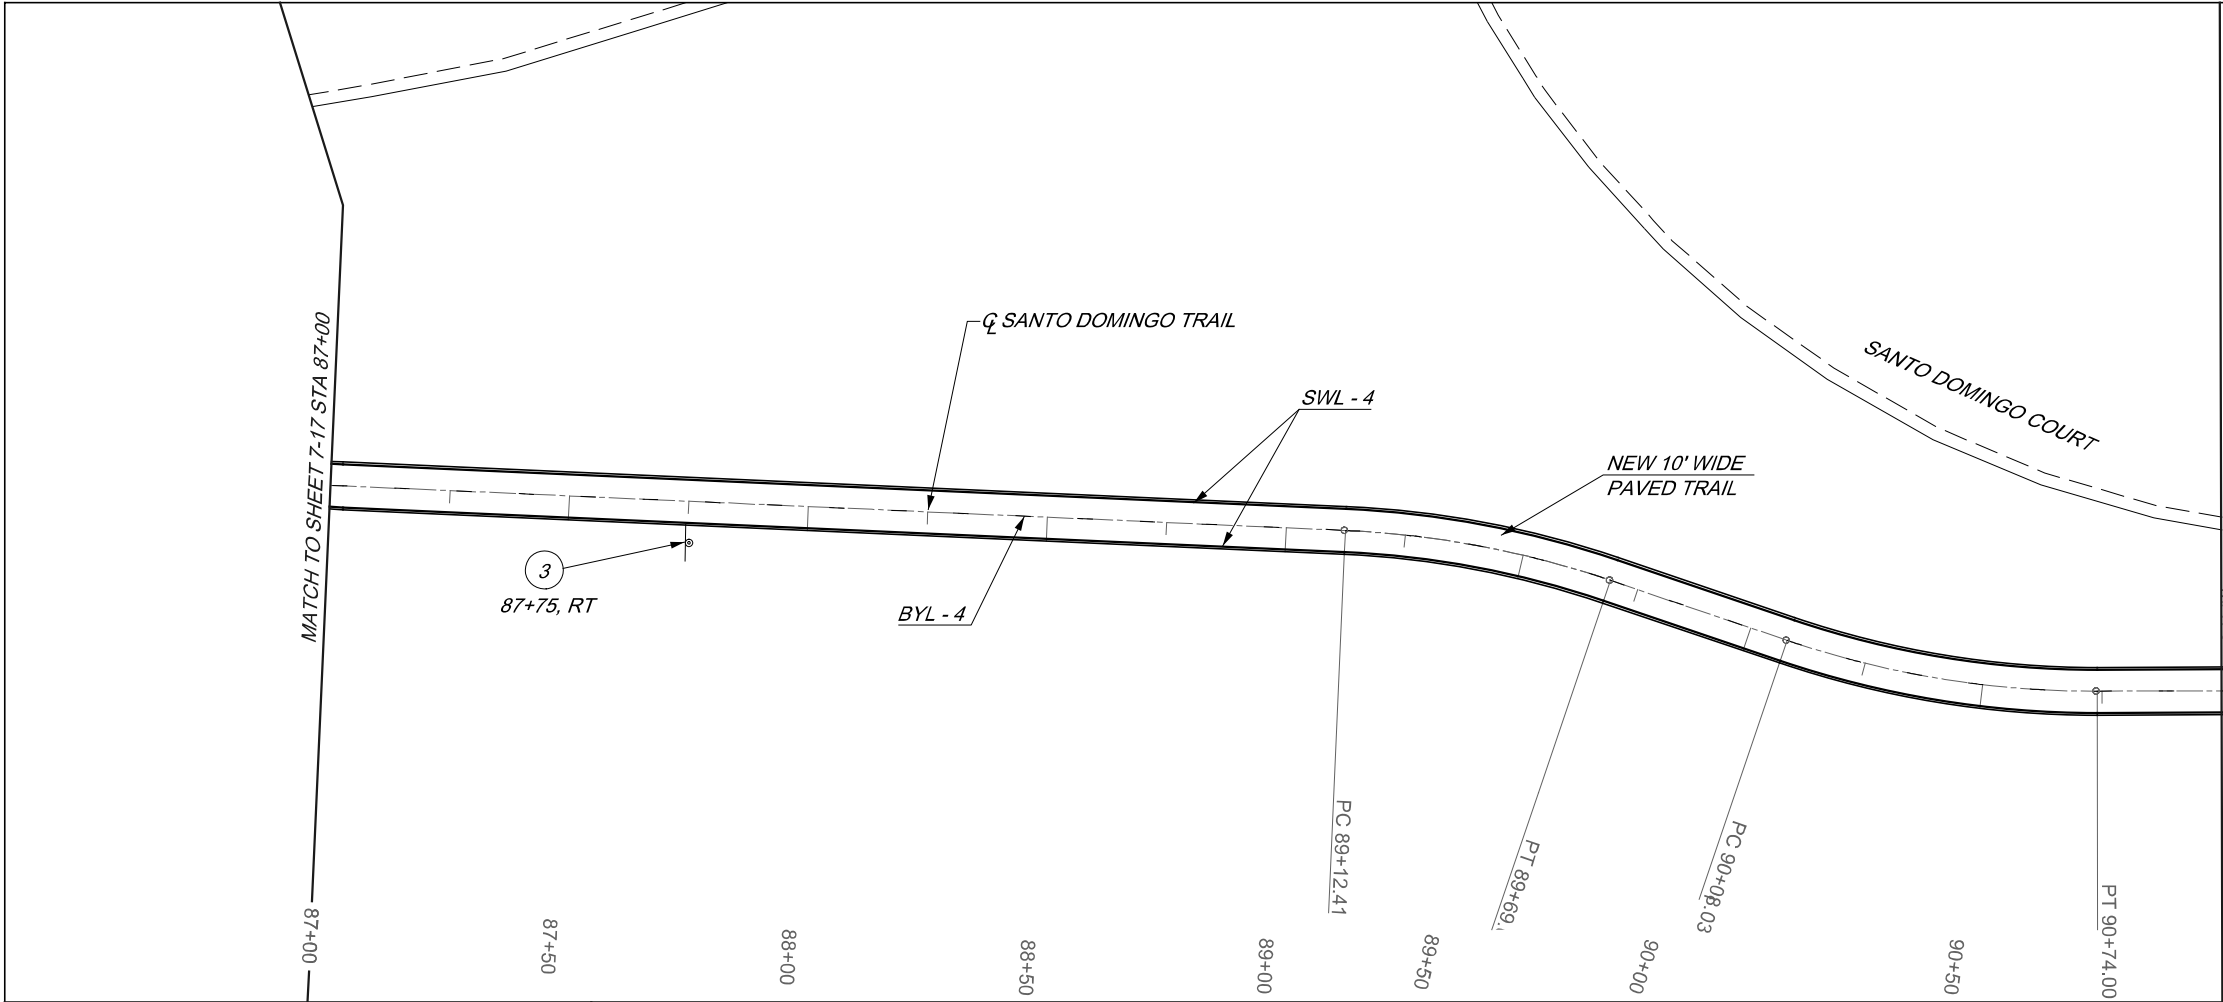

SB-12 = 12" SOLID WHITE STOP BAR

SWL - 4 = 4" SOLID WHITE LINE

SSYL = 4" SINGLE SOLID YELLOW LINE

BYL - 4 = 4" BROKEN YELLOW LINE (3' LONG - 9' SPACING)

STOP = PAVEMENT MARKING WORD - STOP (4' HIGH X 3' WIDE)

NOTE:
SEE SHEET 2-8 FOR
TRAIL SIGN PLACEMENT
DETAIL



MOLZENCORBIN



CITY OF ALBUQUERQUE
DEPARTMENT OF
MUNICIPAL DEVELOPMENT

TITLE: UNSER BOULEVARD IMPROVEMENTS
SANTO DOMINGO TRAIL SIGNING AND STRIPING PLAN

Design Review Committee	City Engineer Approval	Mo./Day/Yr.	Mo./Day/Yr.
City Project No. 7675.91	Zone Map No. E-10, F-10	Sheet 7-18 Of 7-18 Project 82 Of 120	

SURVEY INFORMATION		BENCH MARKS		AS BUILT INFORMATION	
NO.	FIELD NOTES	DATE	BY	CONTRACTOR	WORK
				ACS CONTROL STATION 30, E10 BEING	STAKED BY
				IN THE TOP OF THE NORTH MEDIAN	INSPECTOR'S
				NOSE STAMPED "30, E10 2004"	FIELD
				LOCATED 5.28 MILES NORTHWEST	VERIFICATION BY
				OF DOWNTOWN ALBUQUERQUE, AT	DATE
				THE INTERSECTION OF UNSER BLVD	DATE
				AND DELLYNE AVE NW ALBUQUERQUE, NM	DATE
				NAVD 1988	DATE
				ELEVATION 5130.037 FT	NO

ENGINEER'S SEAL	REVISIONS	DESIGN
	NO.	DATE
		7-30-2013
		7-30-2013
		7-31-2013