




TRAFFIC CONTROL SOLUTIONS  
TCP Index # 025093

**SINGER BLVD - ROAD CLOSED**  
8/29/16 thru 9/2/16  
**TRAFFIC DETOUR PLAN**  
and **TRAIL DETOUR PLAN**

RMCI

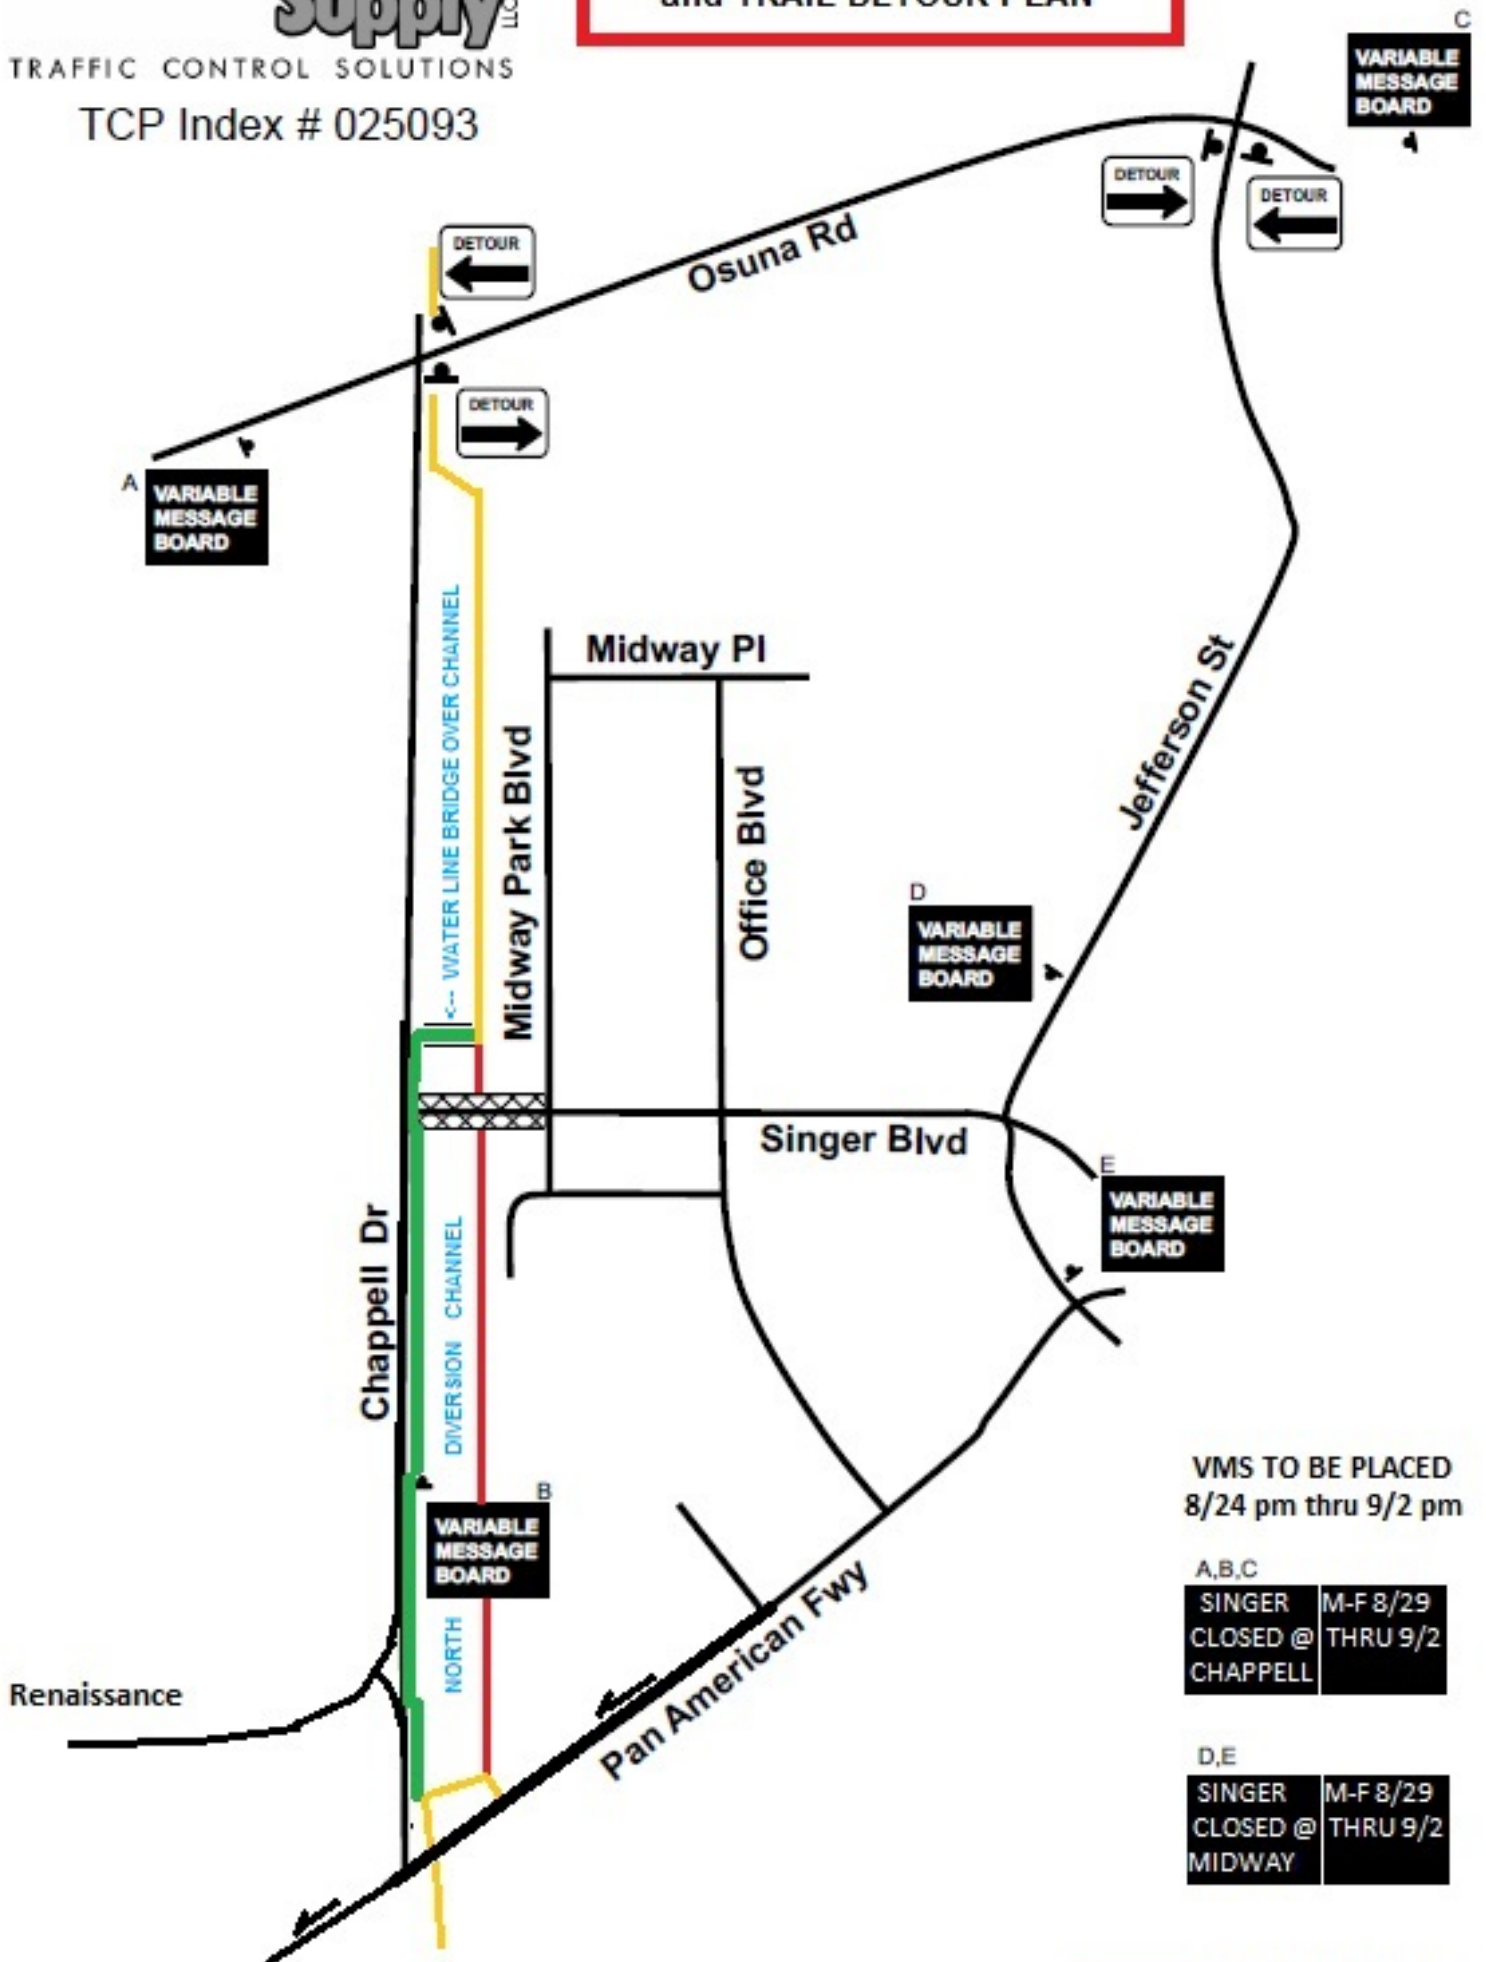

VMS TO BE PLACED  
8/24 pm thru 9/2 pm

A,B,C  
SINGER M-F 8/29  
CLOSED @ THRU 9/2  
CHAPPELL

D,E  
SINGER M-F 8/29  
CLOSED @ THRU 9/2  
MIDWAY

- = EXISTING TRAIL
- = TRAIL CLOSED
- = TRAIL DETOUR
- = WORK ZONE

Drawn By: Alex Candelaria x124 Date: 8/12/16 Sheet: 7/8  
Comments:  
- Posted Speed Limit: 35 MPH

Adjustments to sign spacing & channelization devices, for vertical and horizontal curves, side roads and driveways shall be made in field.  
- All advanced warning signs should be double indicated when feasible.  
- NOT TO SCALE

