


KEY

- POST-TENSION CONCRETE PICKLE BALL COURTS WITH ACRYLIC TEXTURED COURT SURFACING. SURFACE COLORS BLUE AND GREEN
- 6' CHAINLINK FENCING (9 GAUGE, 2" MESH) WITH WIND SCREEN
- 4' CHAINLINK FENCING (9 GAUGE, 2" MESH) BETWEEN COURTS (NO PADDING)
- COURT ACCESS GATES
- COURT LIGHTING (BASE BID)
- PERMANENTLY MOUNTED PICKLE BALL POSTS WITH NET
- 27' LONG 3-ROW BLEACHERS TO ACCOMMODATE UP TO 66 SPECTATORS EACH
- SHADE STRUCTURE WITH BACK TO BACK BENCHES FOR PLAYERS
- 28'X 28' SHADE STRUCTURE WITH LIGHTING AND ELECTRICAL OUTLETS
- 10. 20'X 20' SHADE STRUCTURE WITH TABLES, LIGHTING AND 2 ELECTRICAL OUTLETS
- 11. EXISTING SHADE STRUCTURES WITH FOUR PICNIC TABLES
- 12. EXISTING PLAY AREA
- 13. ACCESSIBLE PICNIC TABLE
- 14. HOSE CONNECTION LOCATION
- BULLETIN BOARD
- 20' WIDE UTILITY EASEMENT
- 17. ELECTRICAL OUTLETS FOR PICKLE BALL PRACTICE MACHINE



LANDSCAPE ARCHITECTS Morrow Reardon Wilkinson Miller, Ltd.

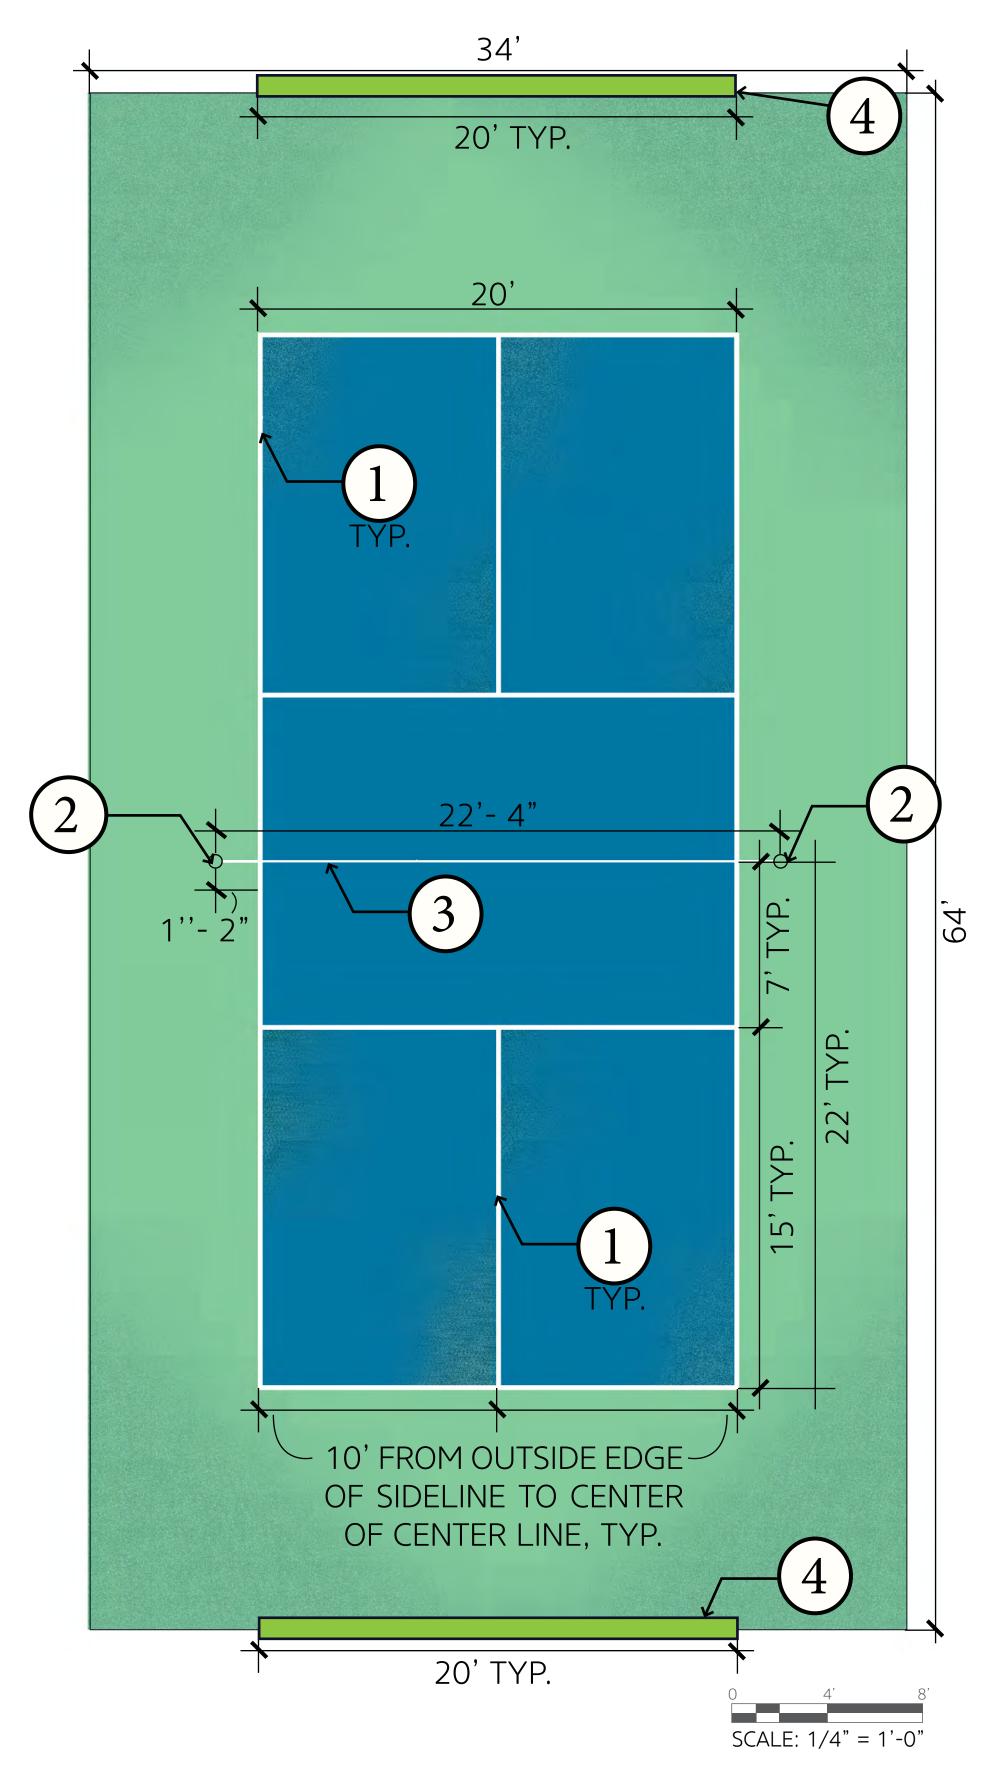

KEY

- 1. 2" WIDE COURT STRIPING PER USAPA DESIGN GUIDE.
- 2. PERMANENTLY EMBEDDED PICKLEBALL NET POSTS WITH CENTER PIPE NET ANCHOR.
- 3. PICKLEBALL NET WITH ADJUSTABLE CENTER STRAP.
- 4. WIND SCREEN LIMITS ON INTER-COURT 6' FENCE.














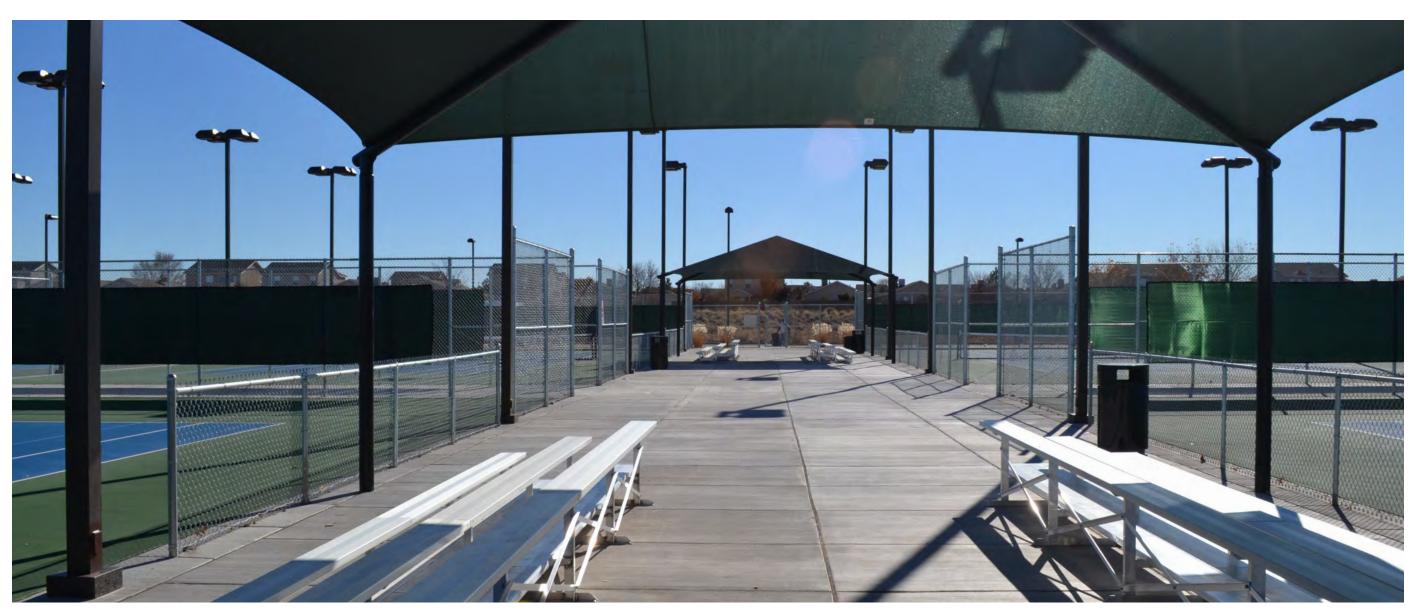





PICNIC TABLES





SHADE STRUCTURE OVER BLEACHERS



BULLETIN BOARD



BENCH AND SHADE FOR PLAYERS



MATERIALS



