



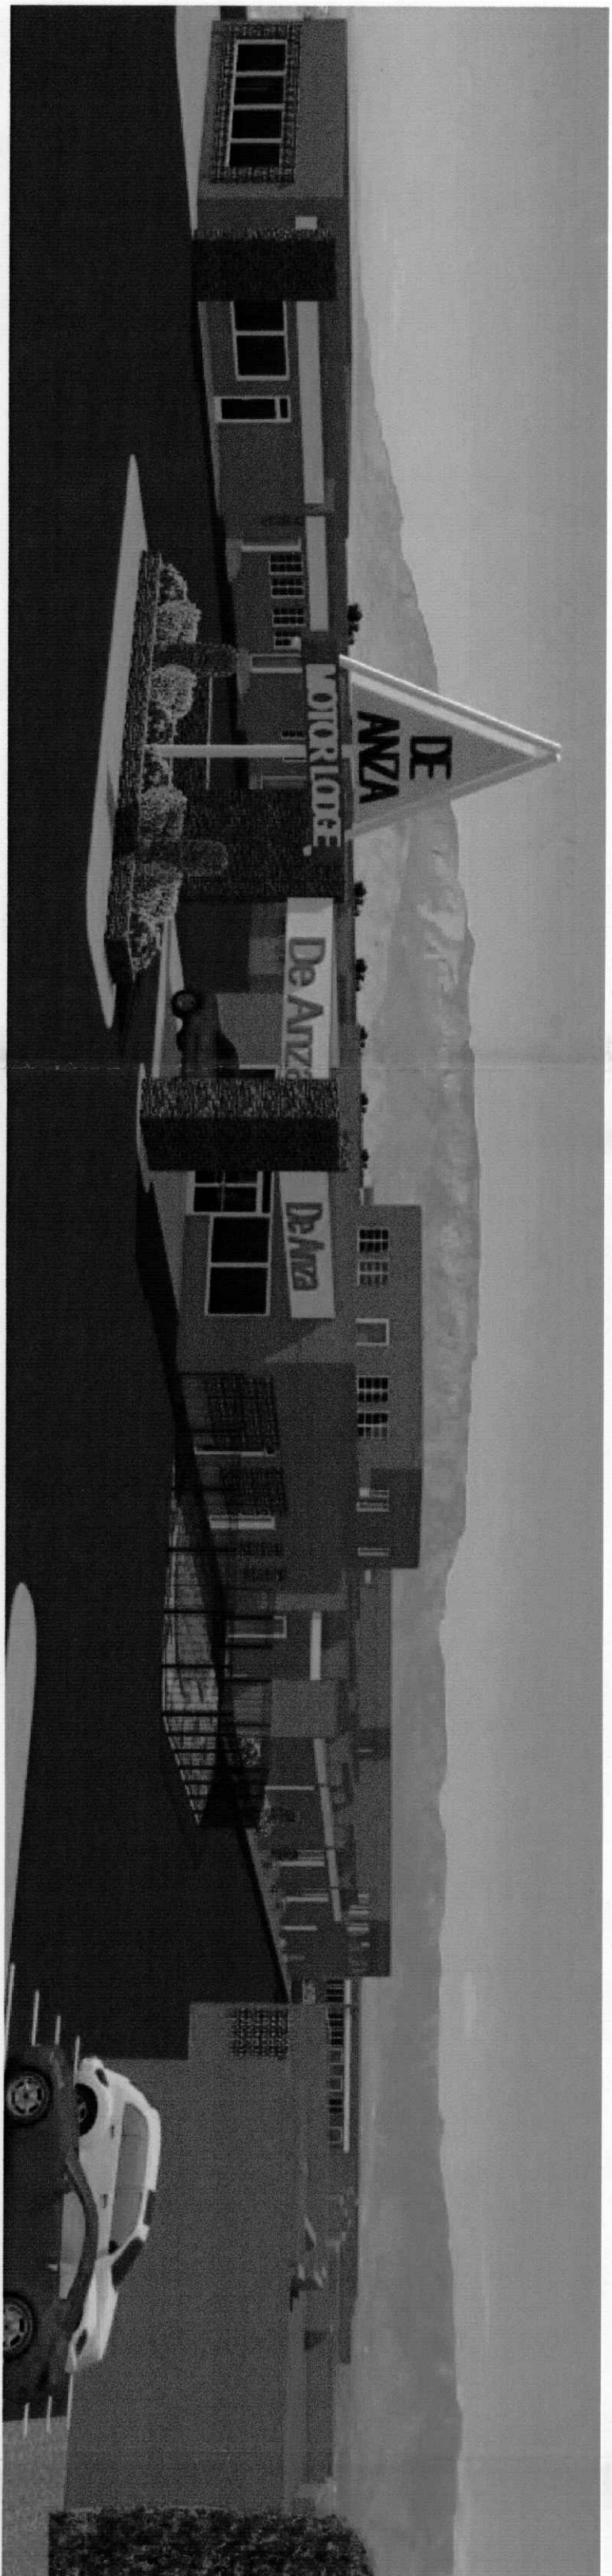

THE DE ANZA AS-IS

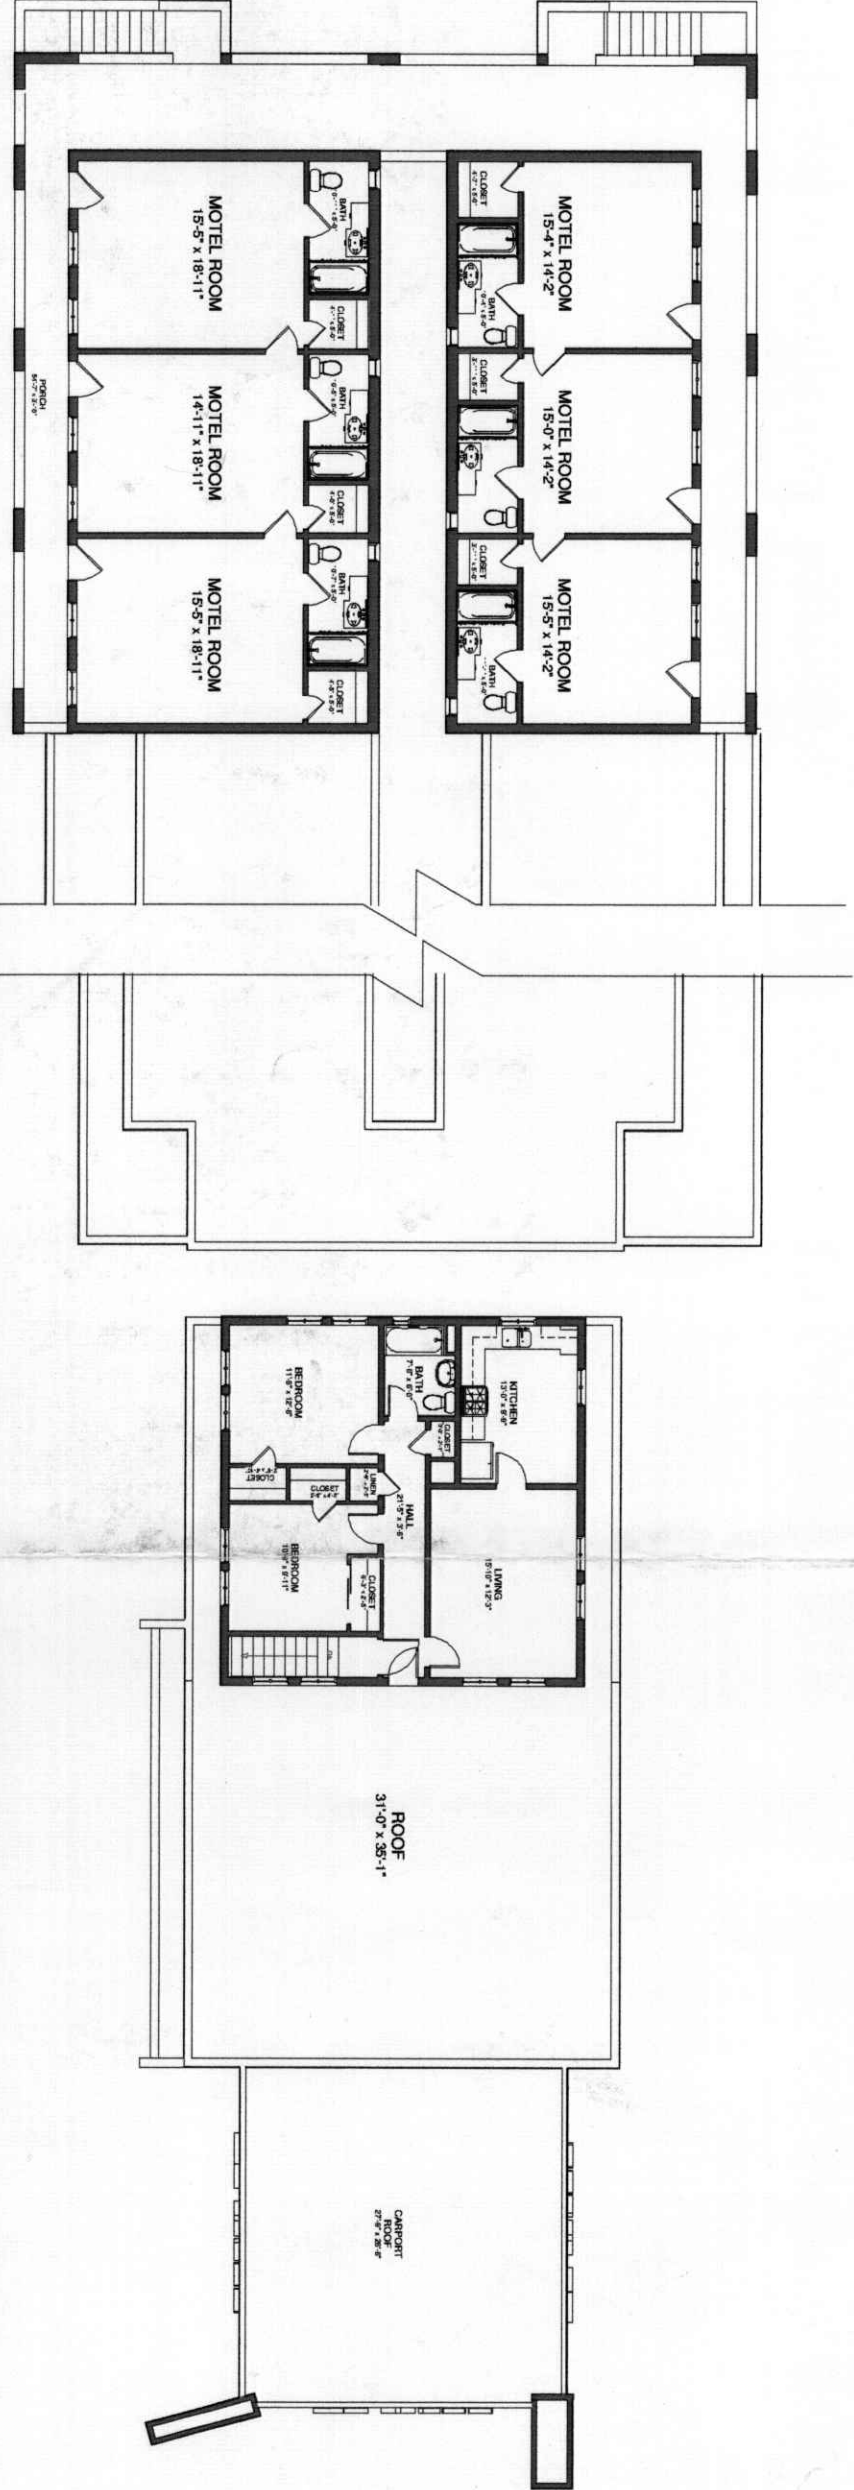

AS-IS SECOND LEVEL PLAN
SCALE: 1/16" = 1'-0"



AS-IS
BASEMENT PLAN
SCALE: 1/16" = 1'-0"

AS-IS MAIN LEVEL PLAN
SCALE: 1/16" = 1'-0"

REVISIONS

lat	SCHOOL-I	03/20/2008
lat	STUDIO-II	06/29/2008
lat	STUDIO-III	08/05/2008
lat	STUDIO-III.K	08/11/2008

**DE ANZA MOTEL
PRESENTATION III.K**
4301 CENTRAL AVE NE
ALBUQUERQUE, NM

DATE:	08/05/2008
DESIGNED BY:	JAMES FENTON
DRAWN BY:	JAF
MODELS BY:	JAF