


Figure 1


RIO GRANDE BOULEVARD AT ASPEN AVENUE - ALTERNATIVE 1

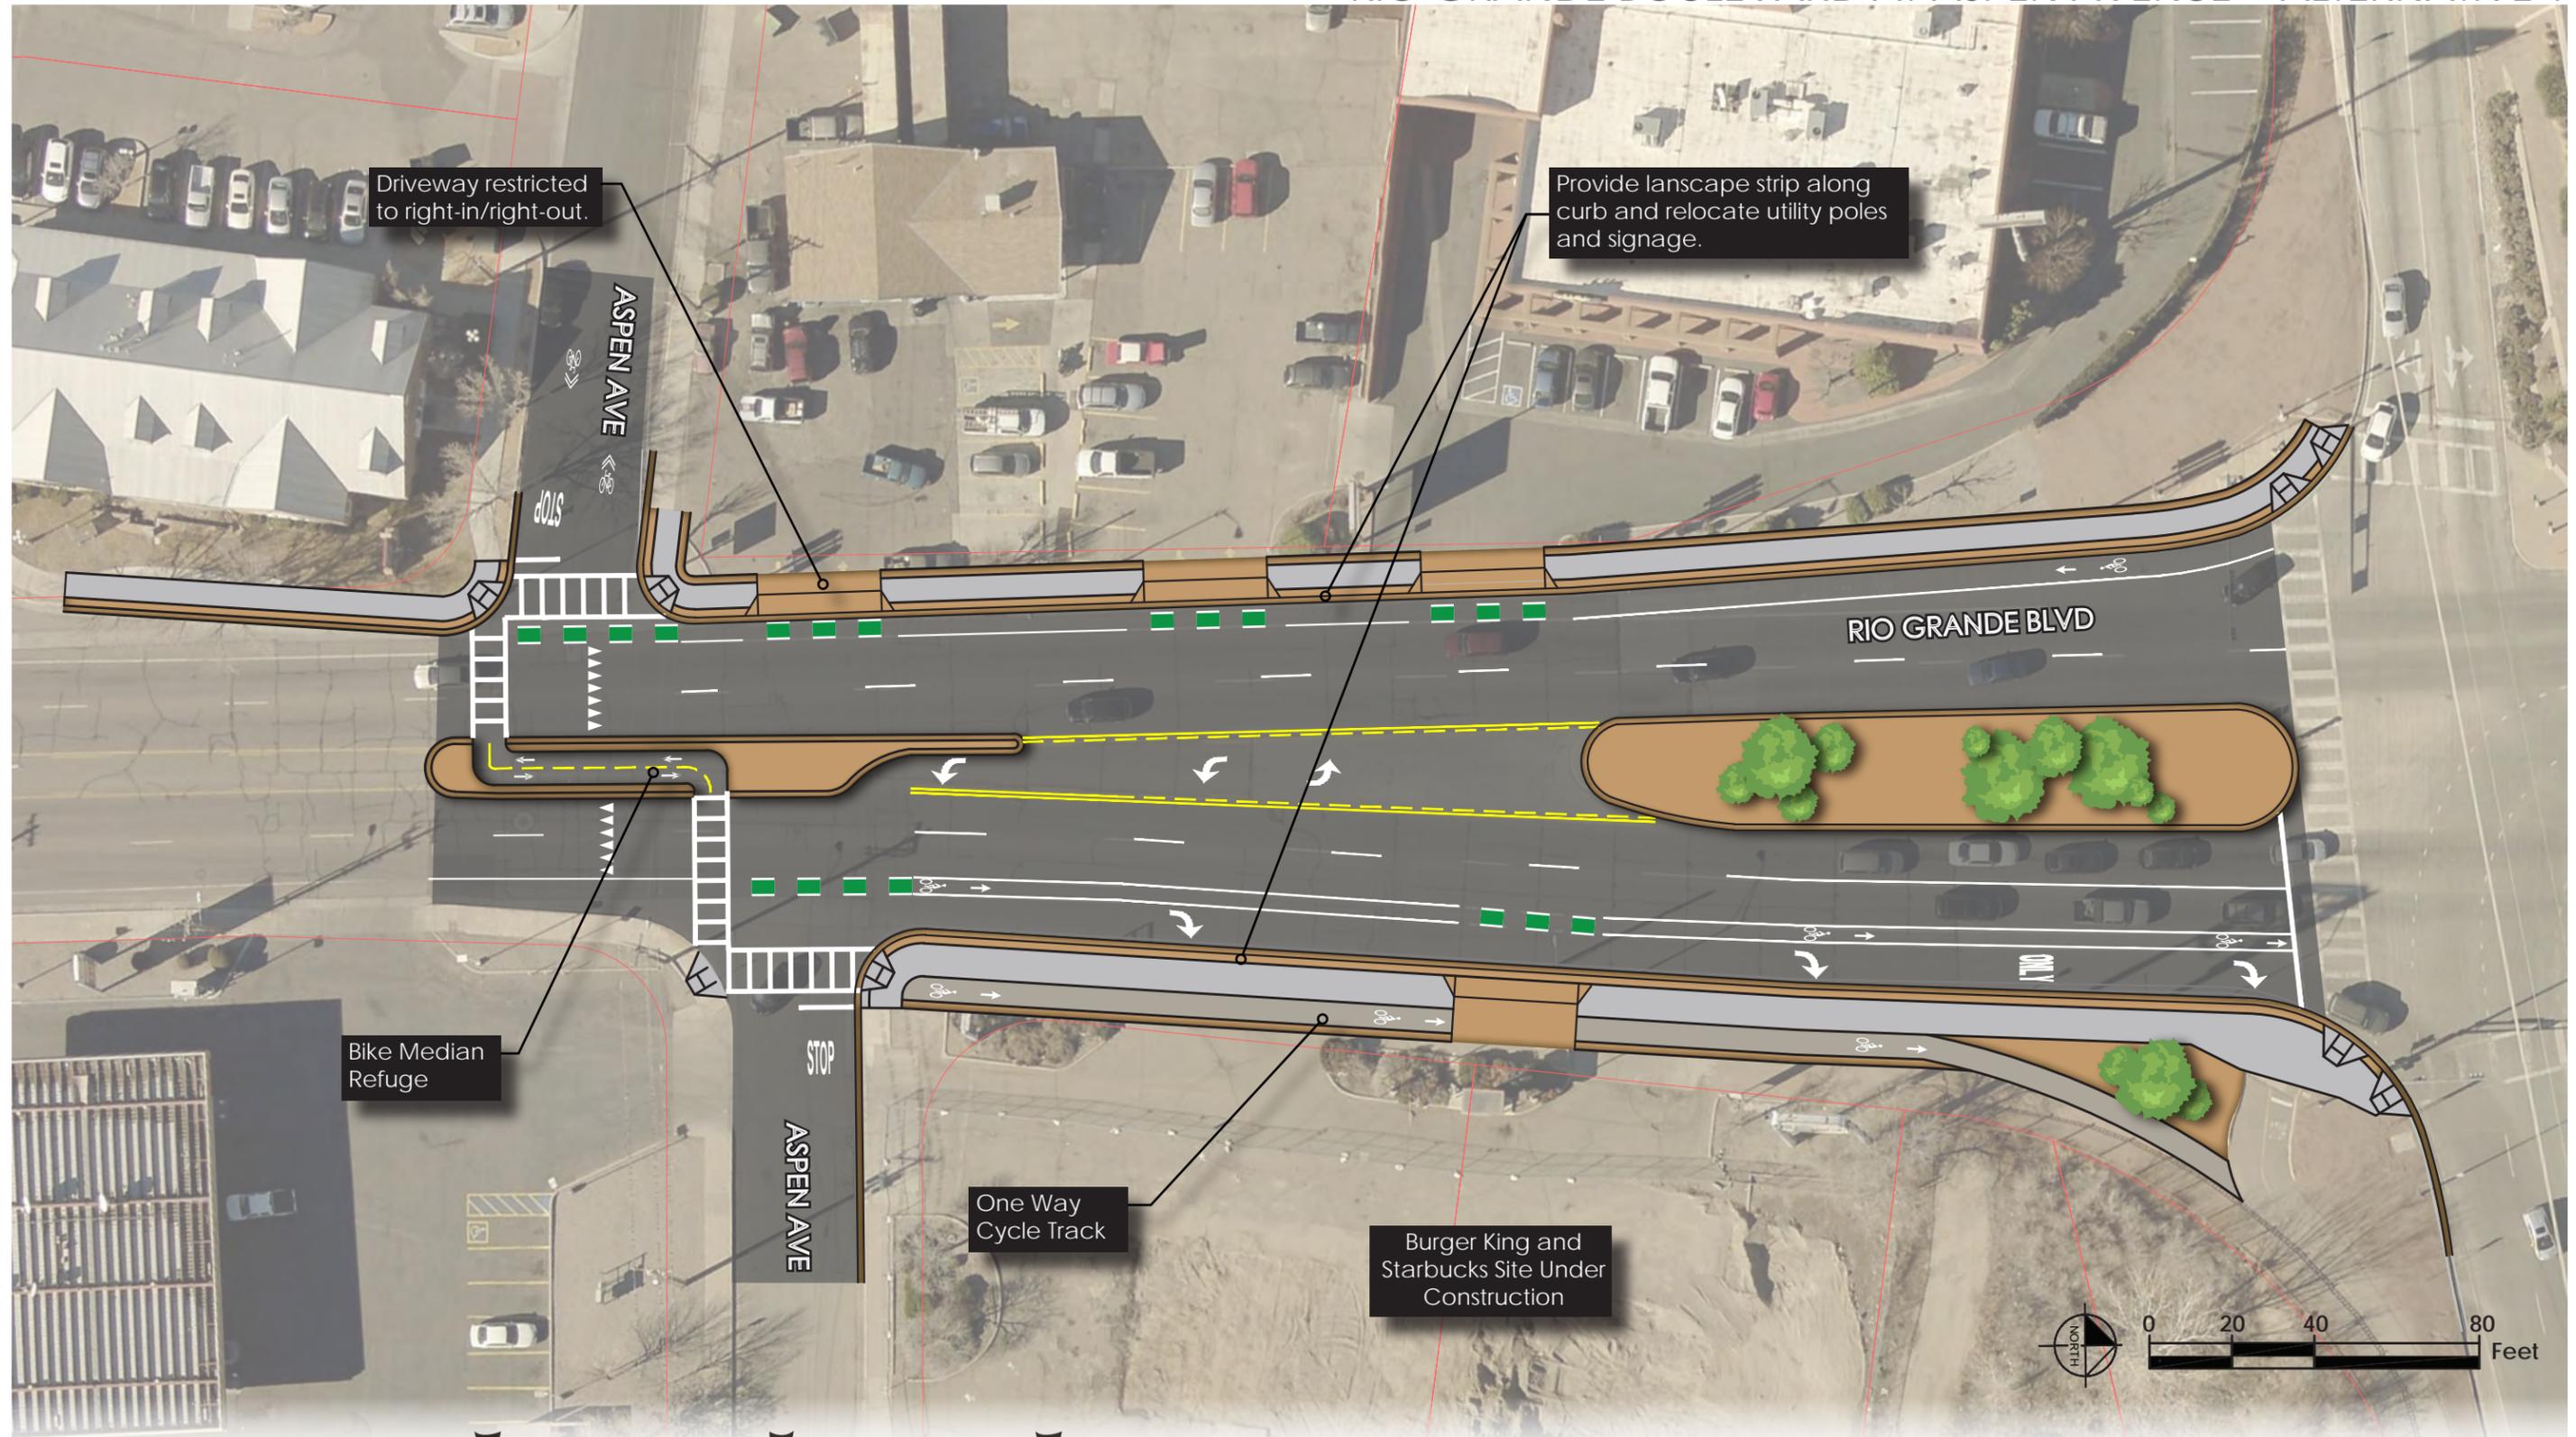

Rio Grande Boulevard Complete Street Concept Plan

Figure 2


RIO GRANDE BOULEVARD AT ASPEN AVENUE - ALTERNATIVE 2

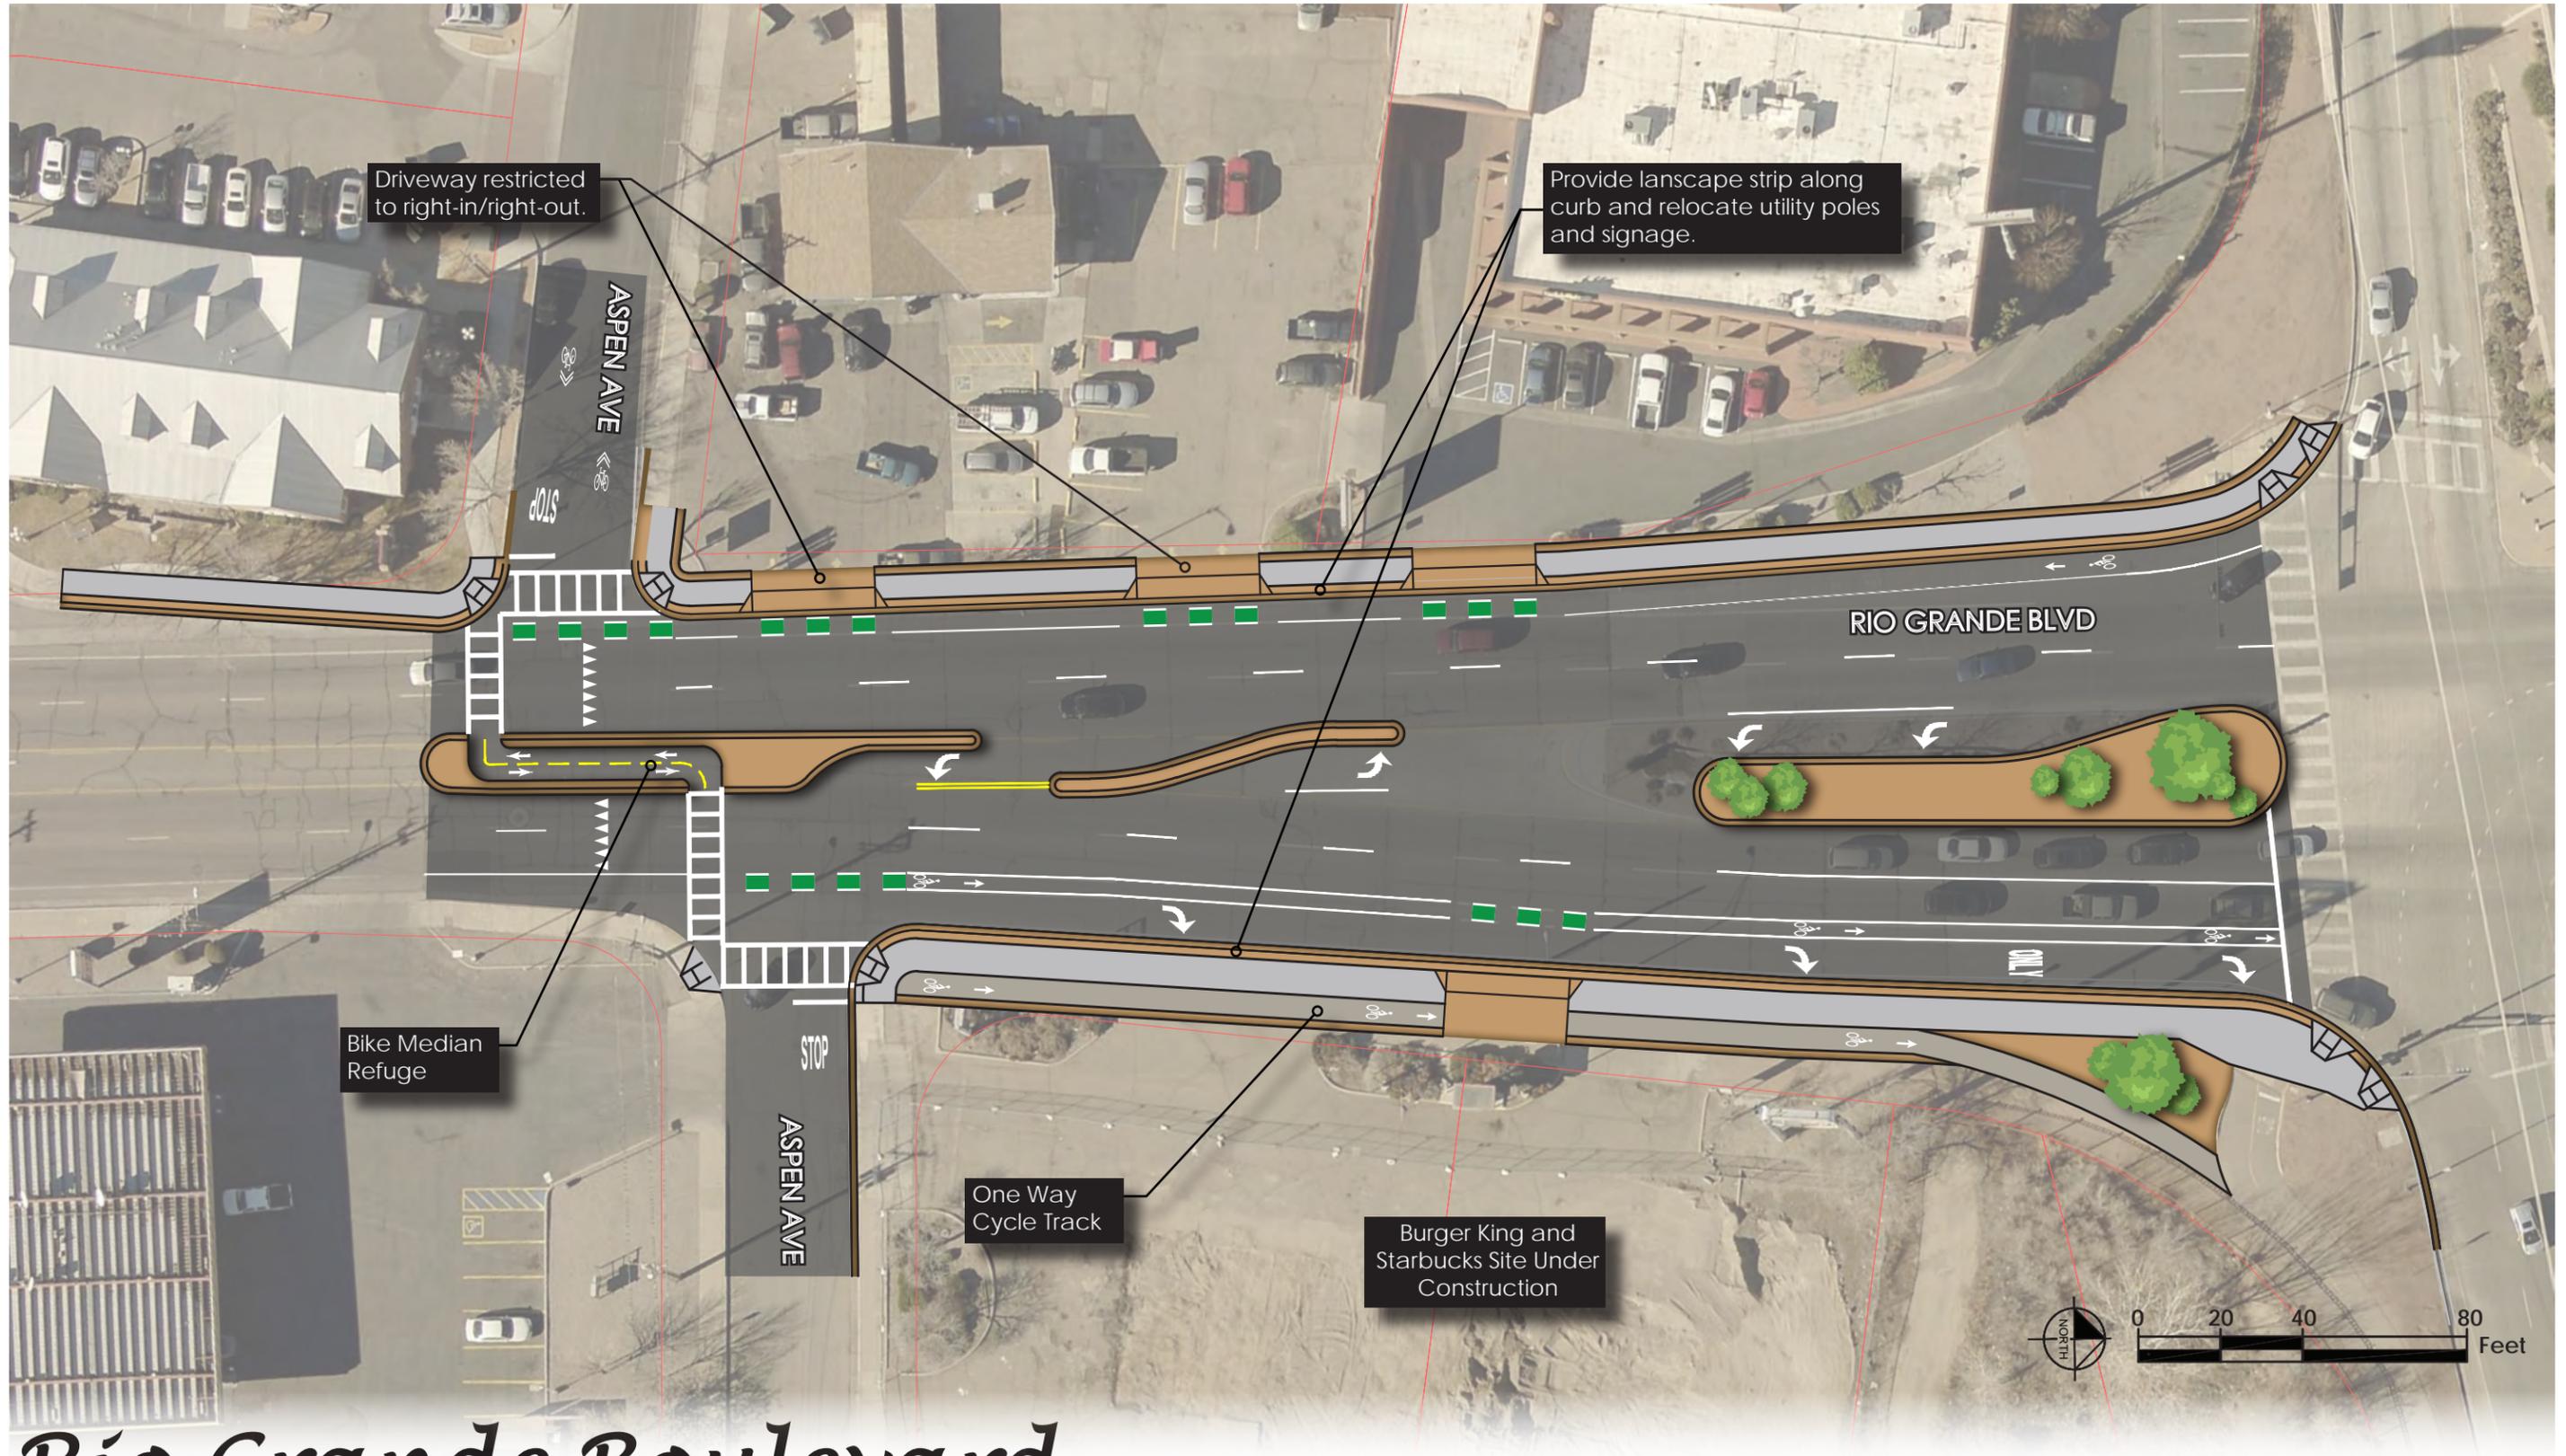

Rio Grande Boulevard Complete Street Concept Plan


Figure 3

RIO GRANDE BOULEVARD AT ASPEN AVENUE - ALTERNATIVE 3

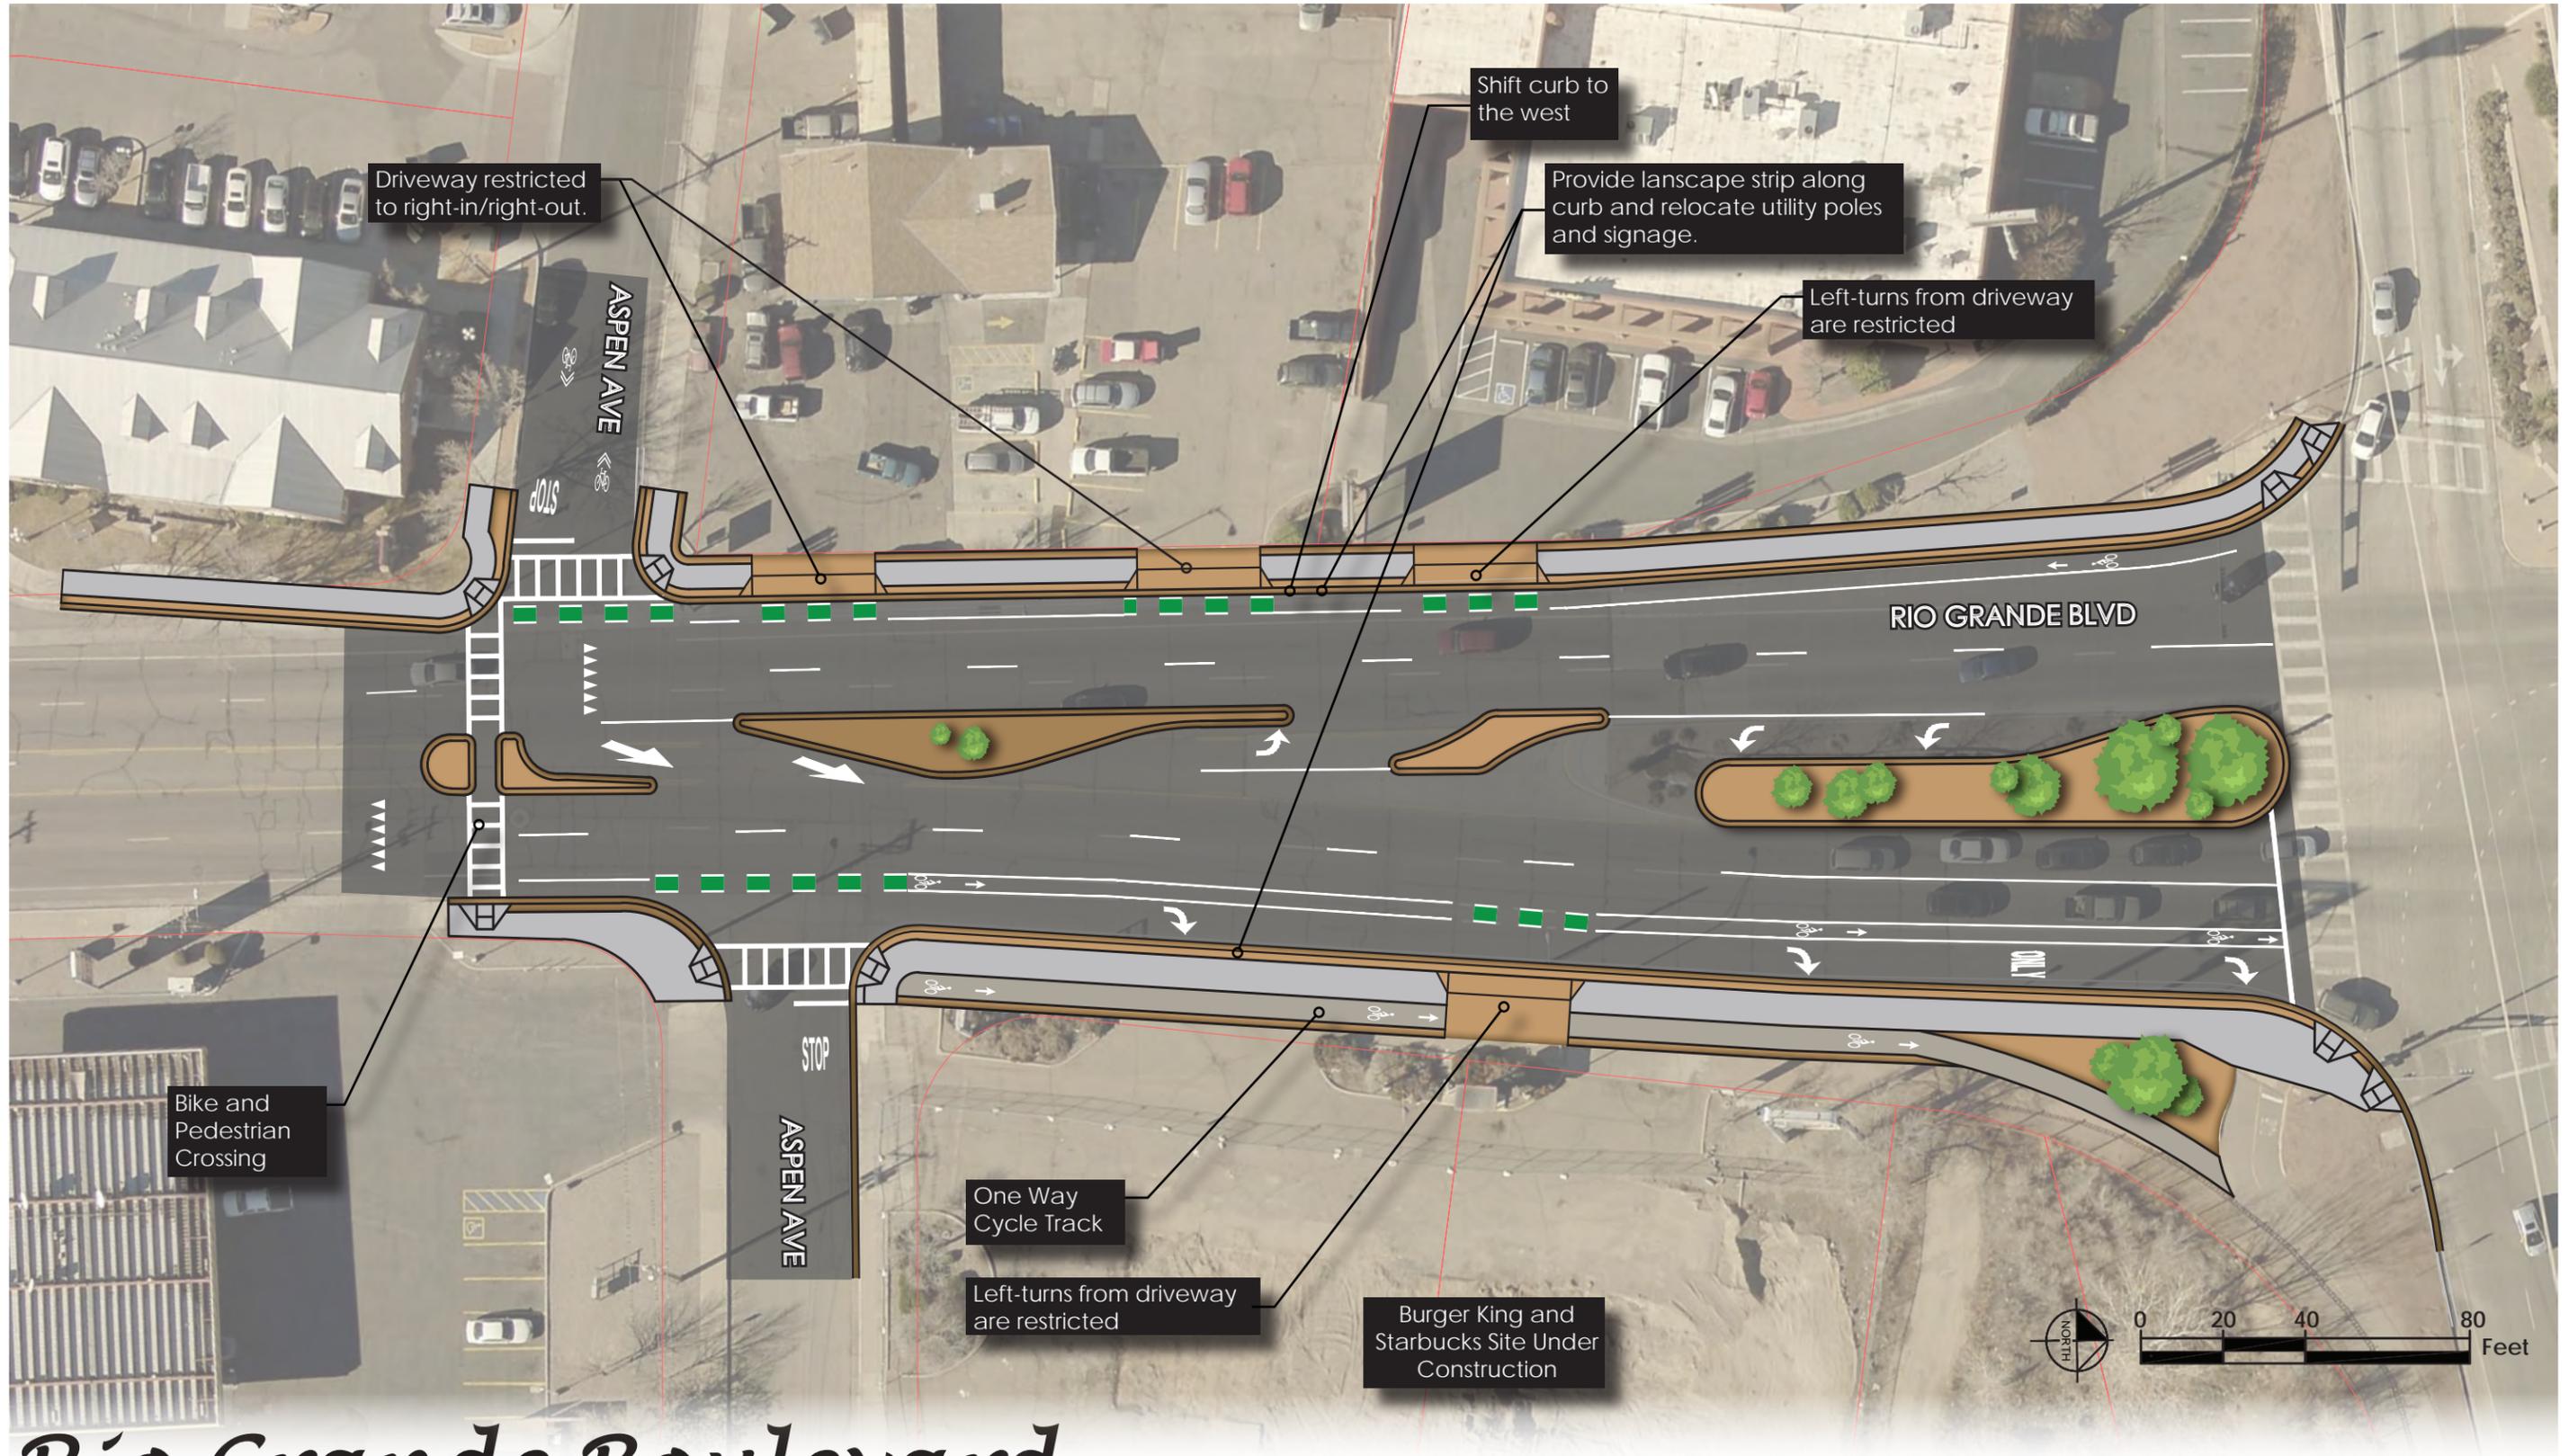

Rio Grande Boulevard Complete Street Concept Plan

Figure 4
 RIO GRANDE BOULEVARD - RECOMMENDED FUTURE CROSS SECTION
 ASPEN AVENUE TO MOUNTAIN ROAD

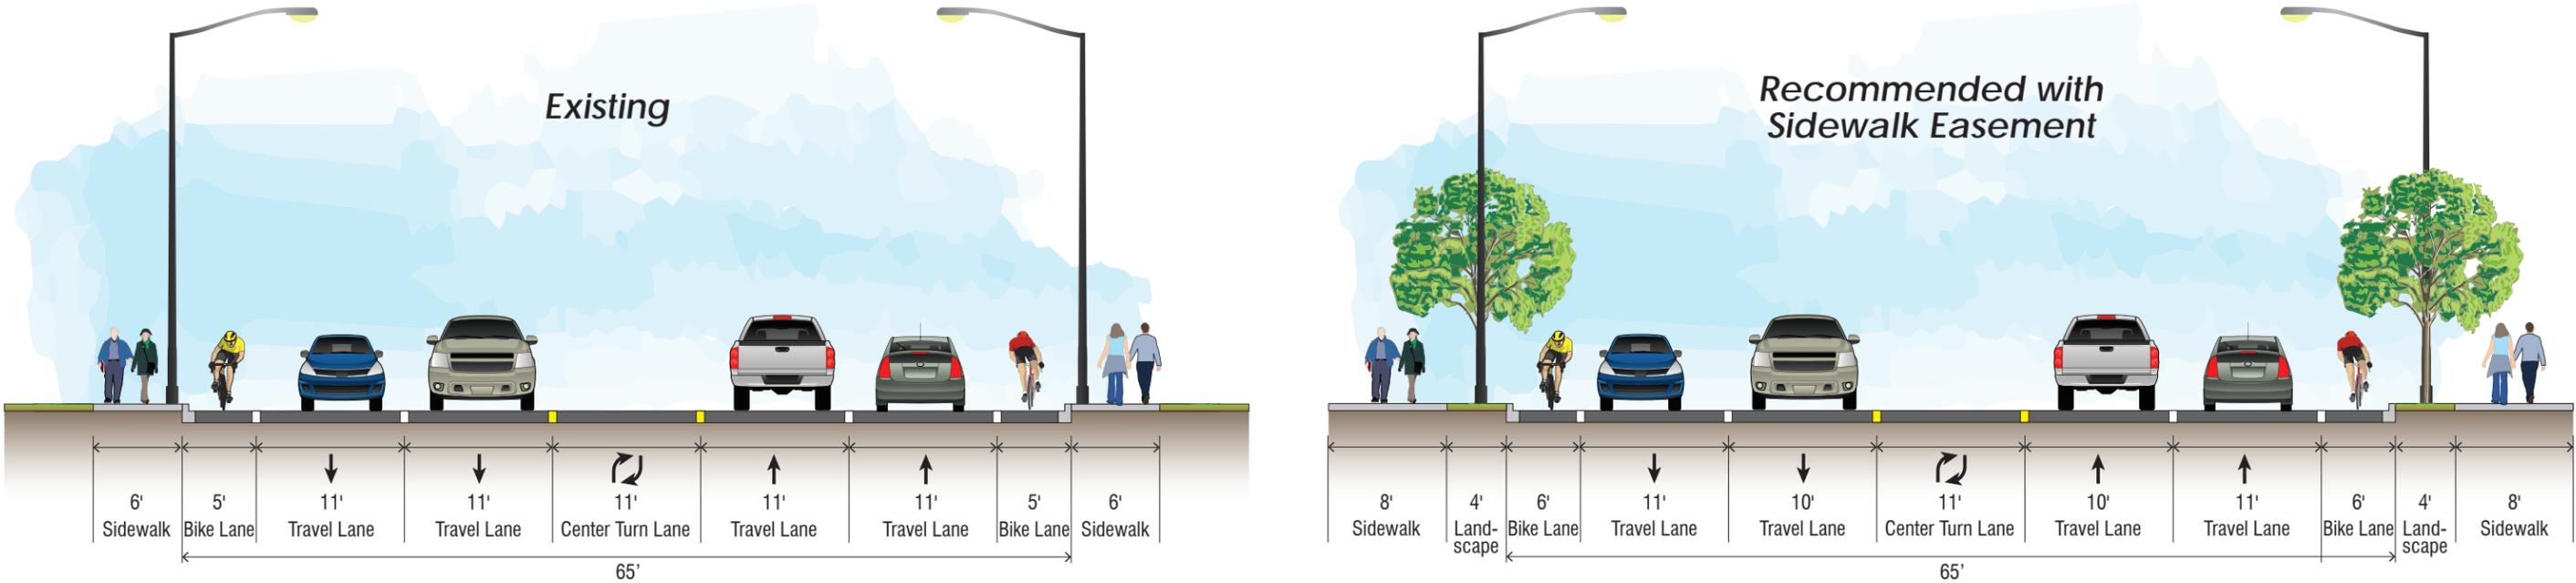


Note: Bike lanes will have dashed green paint at conflict zones

Rio Grande Boulevard

Complete Street Concept Plan


Figure 5
RIO GRANDE BOULEVARD AT BELLAMAH AVENUE

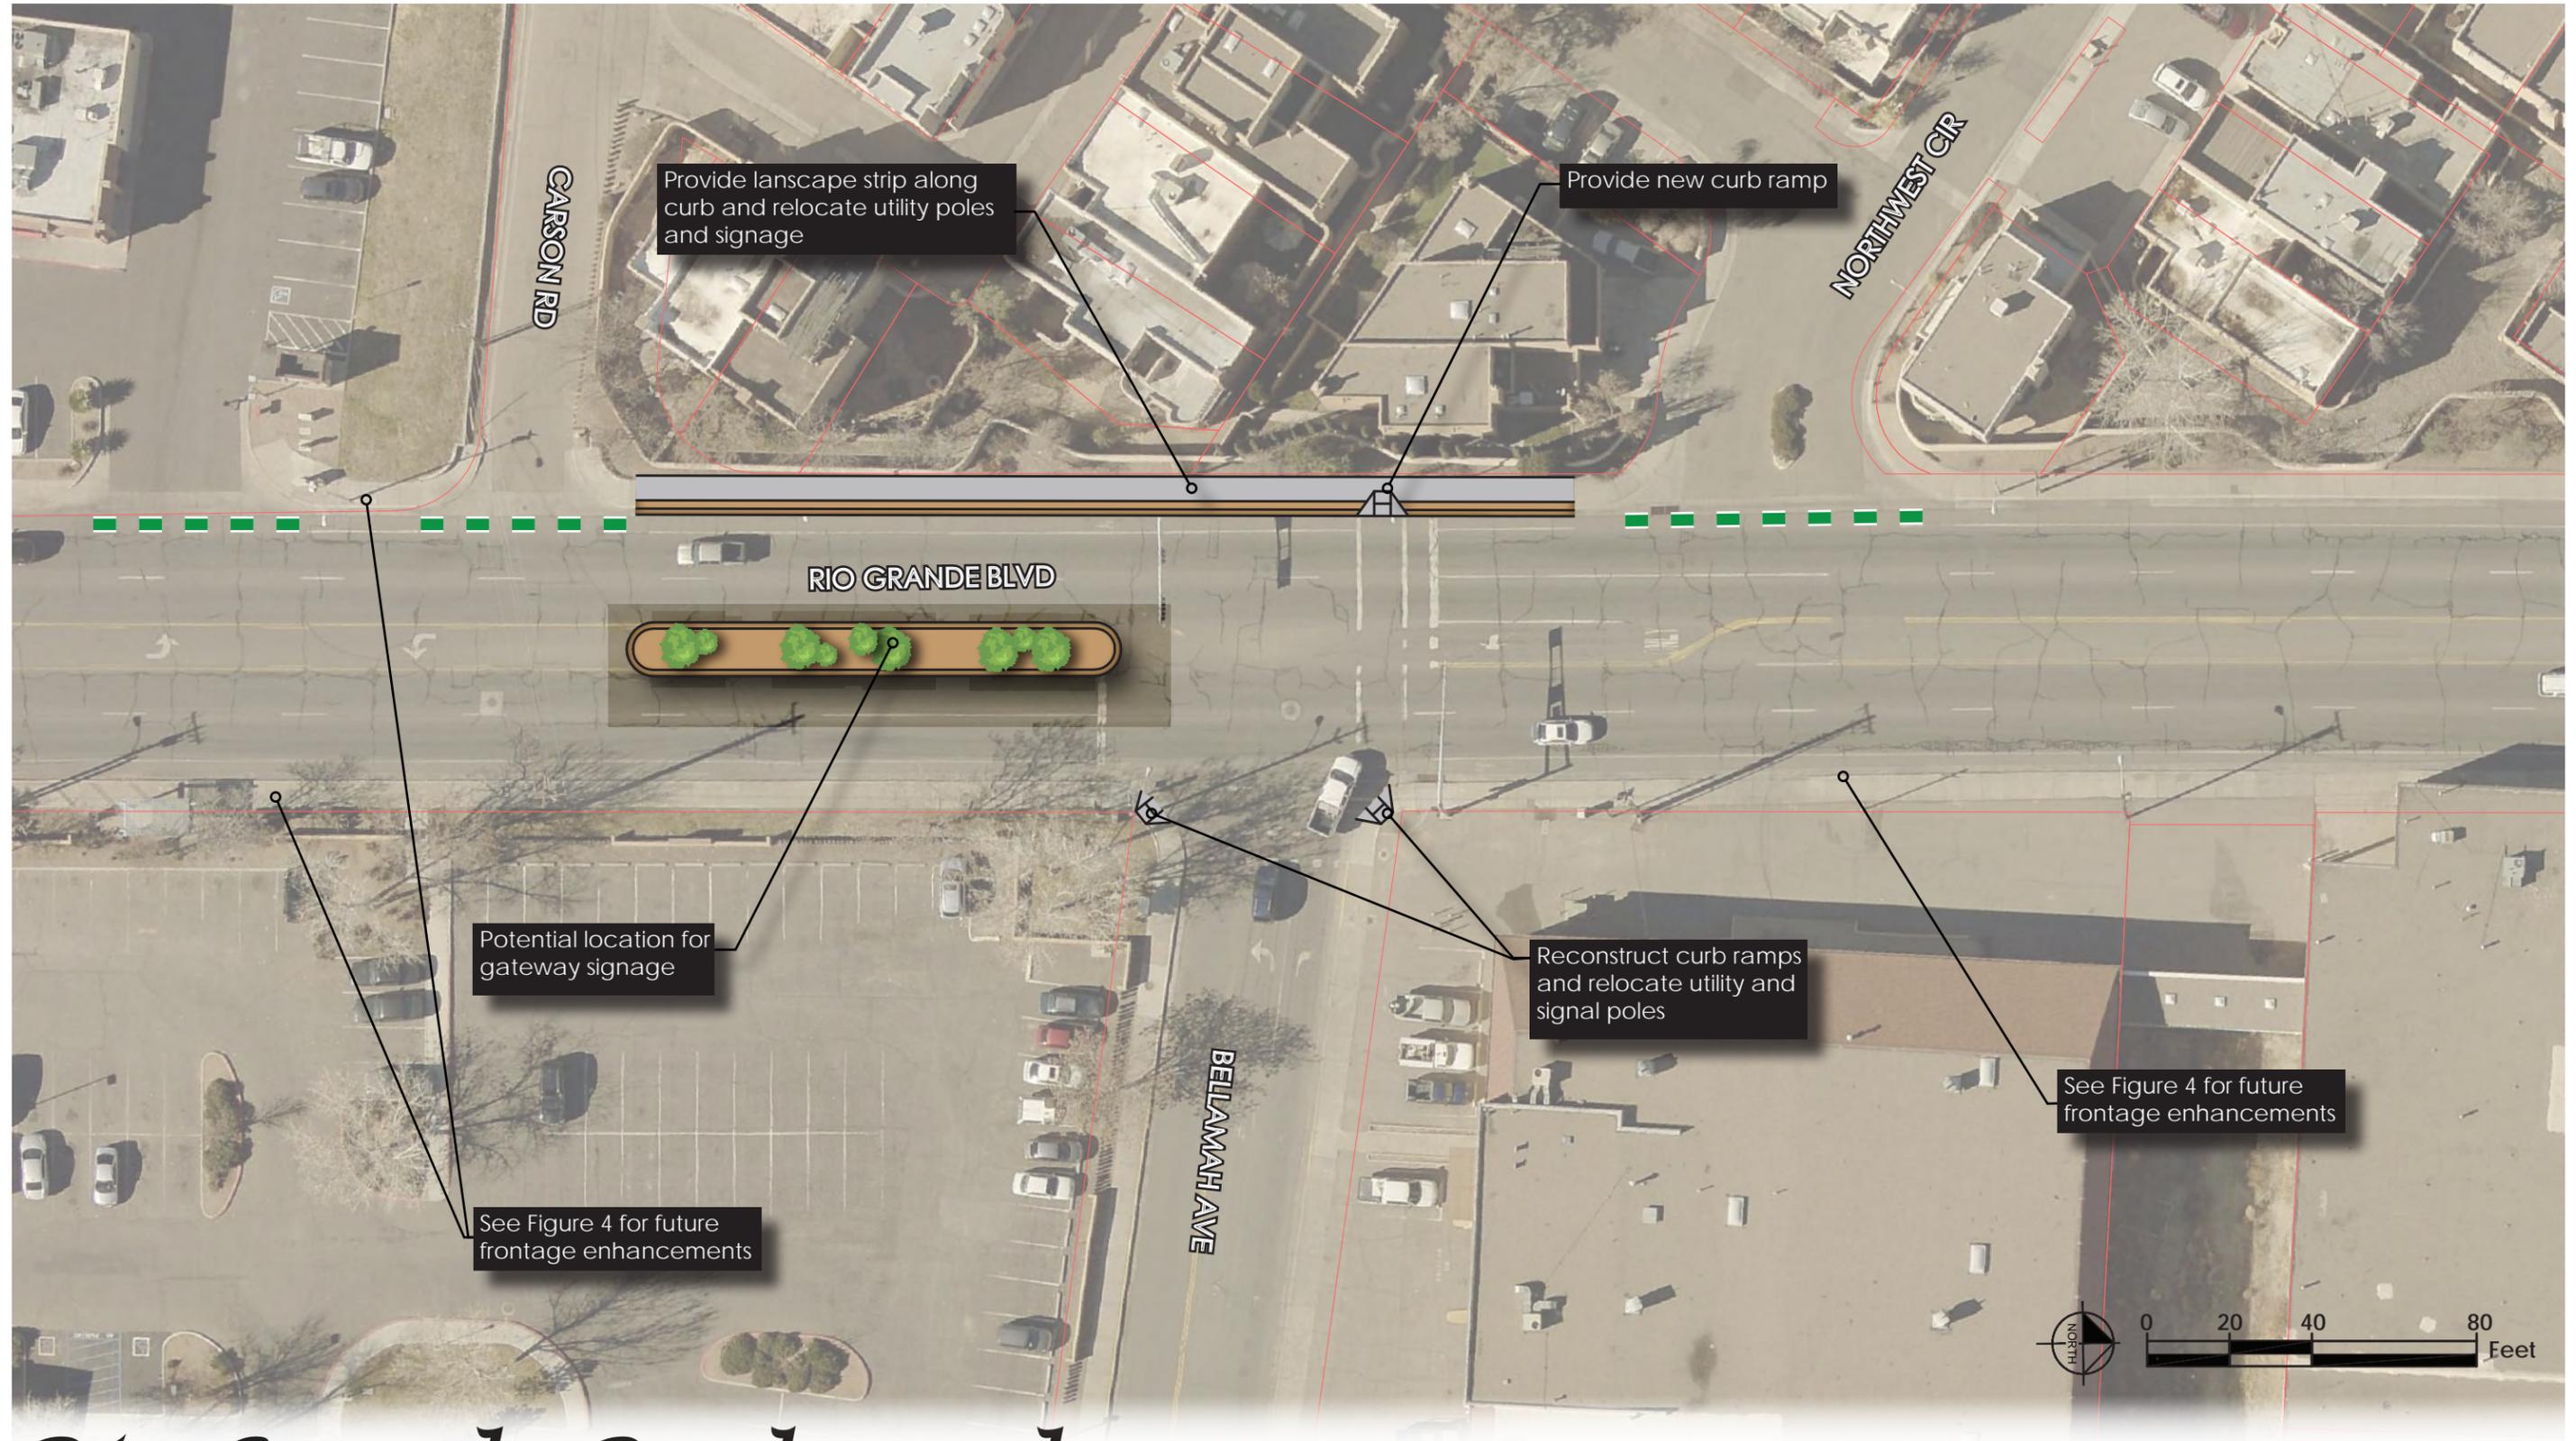

Rio Grande Boulevard Complete Street Concept Plan

Figure 6


RIO GRANDE BOULEVARD AT MOUNTAIN ROAD - ALTERNATIVE 1

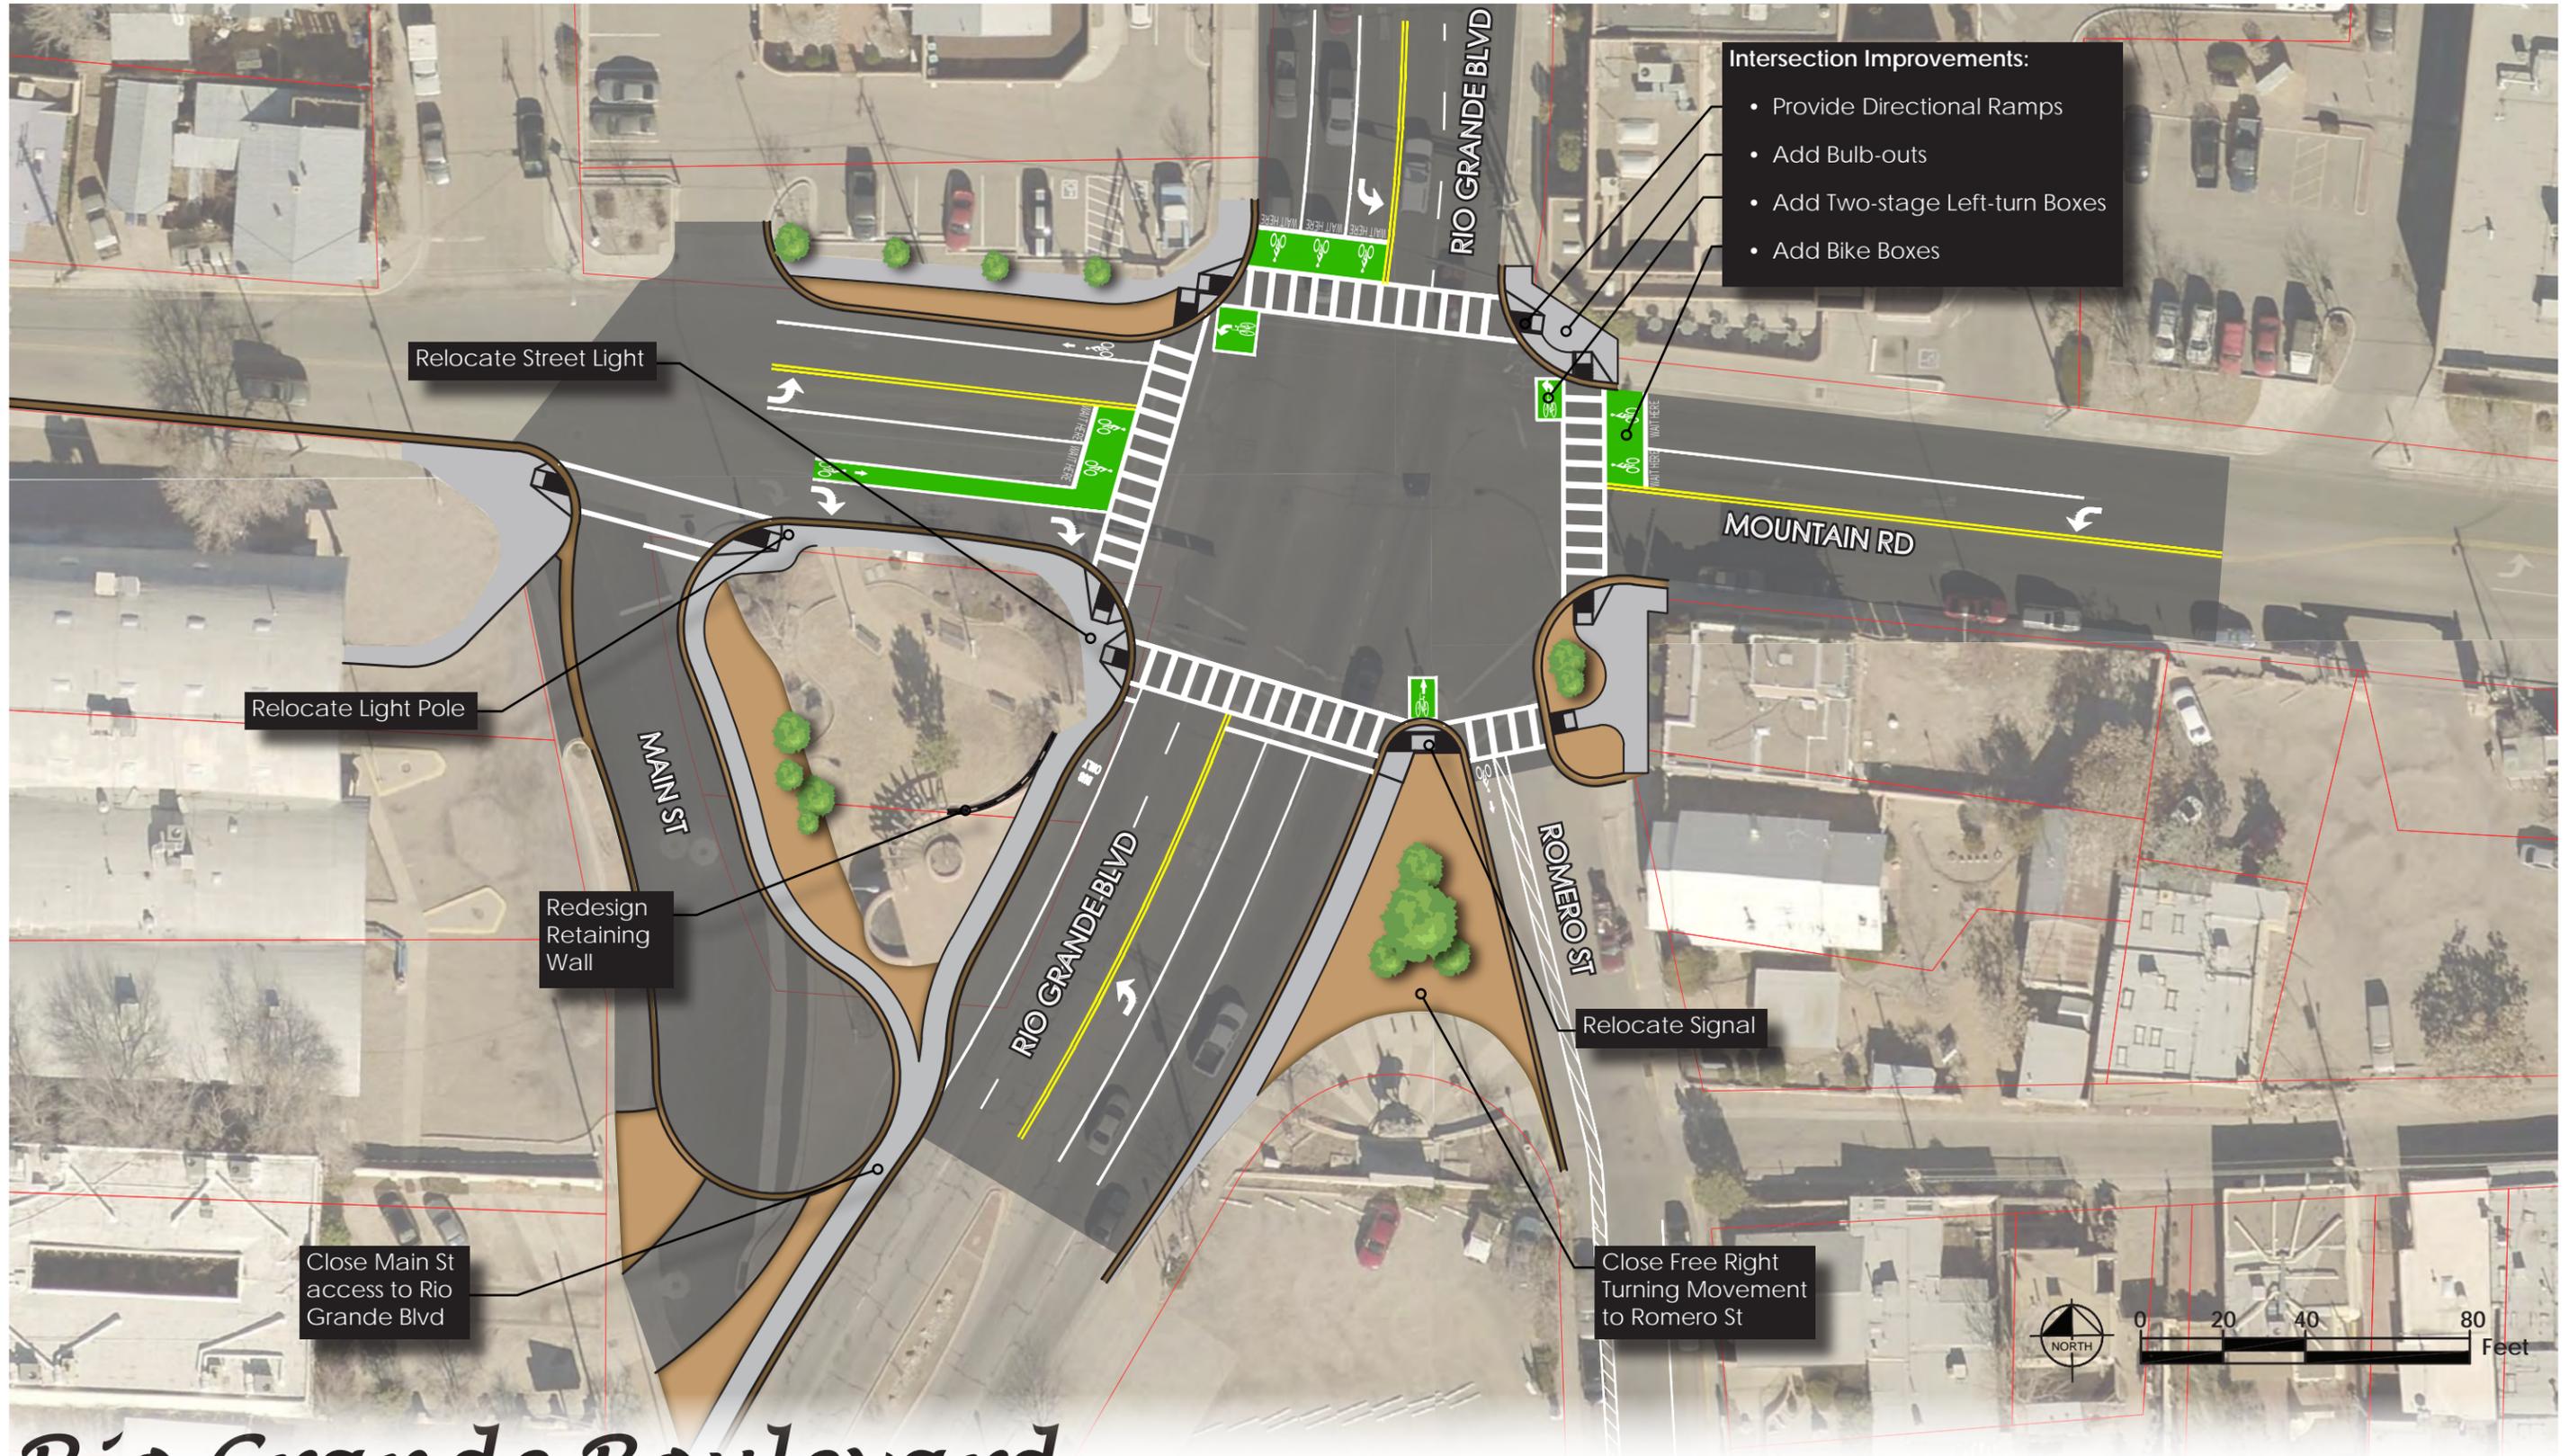

Rio Grande Boulevard Complete Street Concept Plan

Figure 7

RIO GRANDE BOULEVARD AT MOUNTAIN ROAD - ALTERNATIVE 2

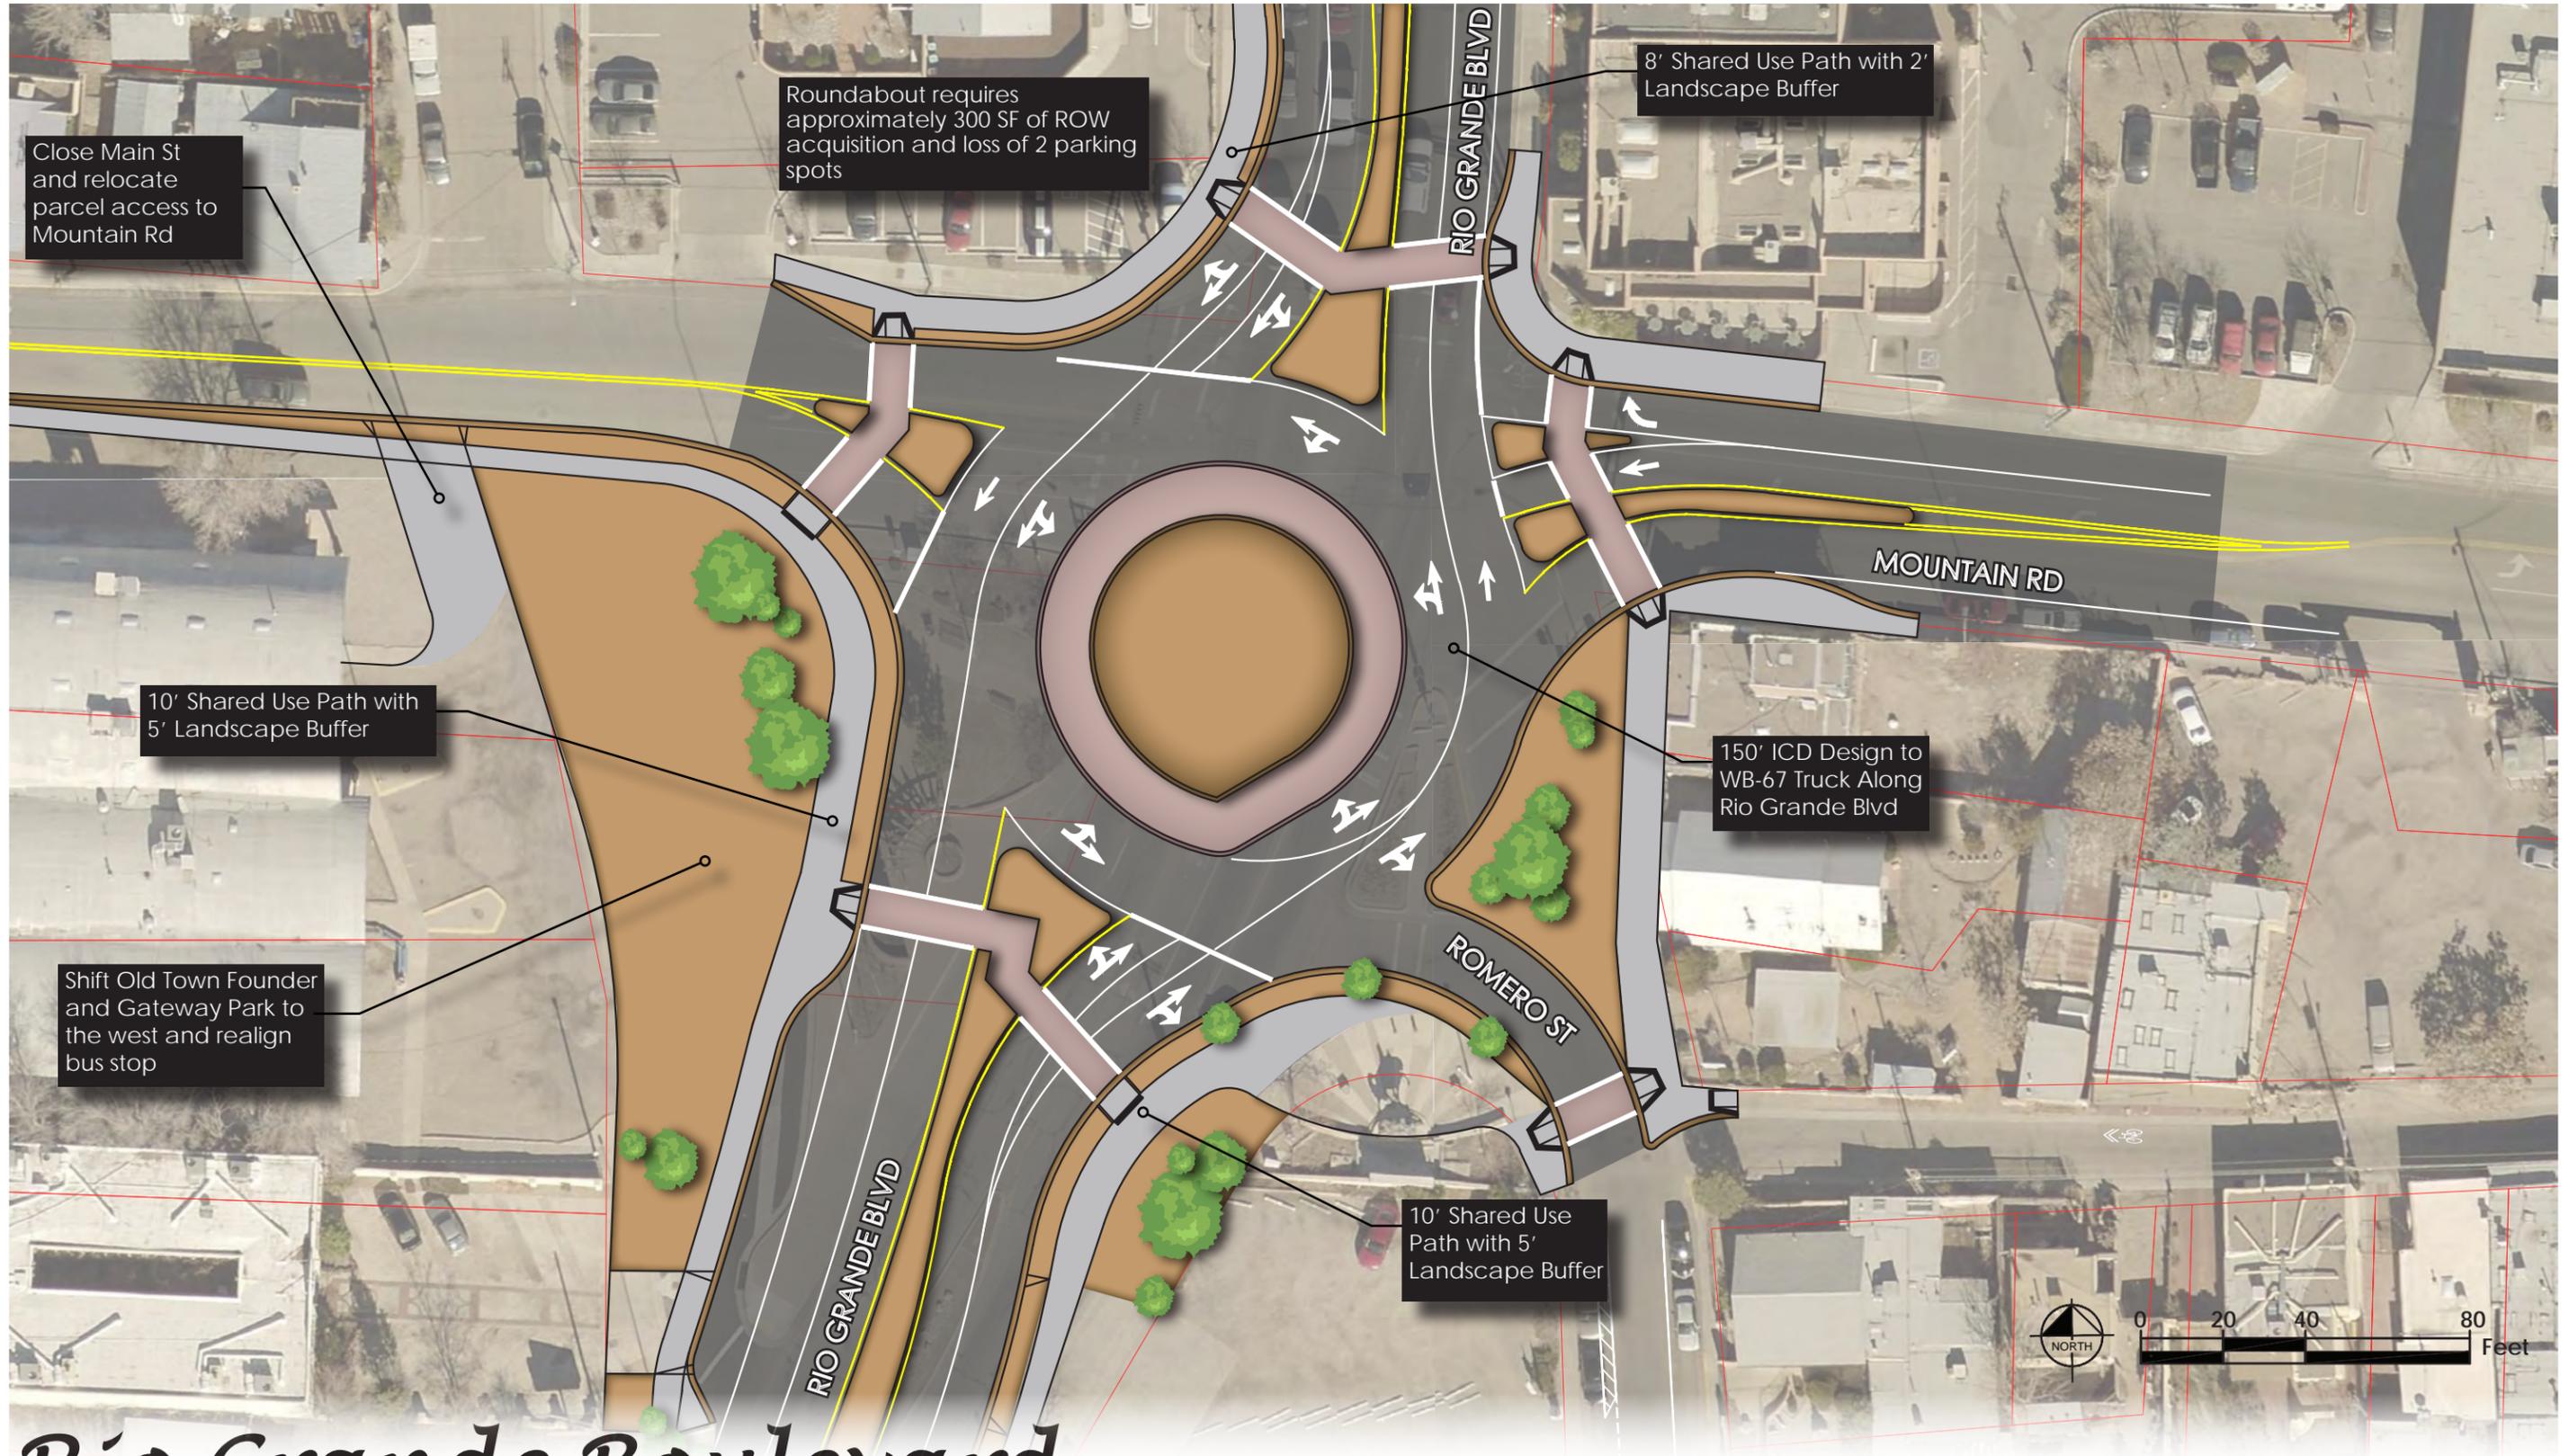


Rio Grande Boulevard Complete Street Concept Plan



Figure 8

RIO GRANDE BOULEVARD AT HOLLYWOOD AVENUE

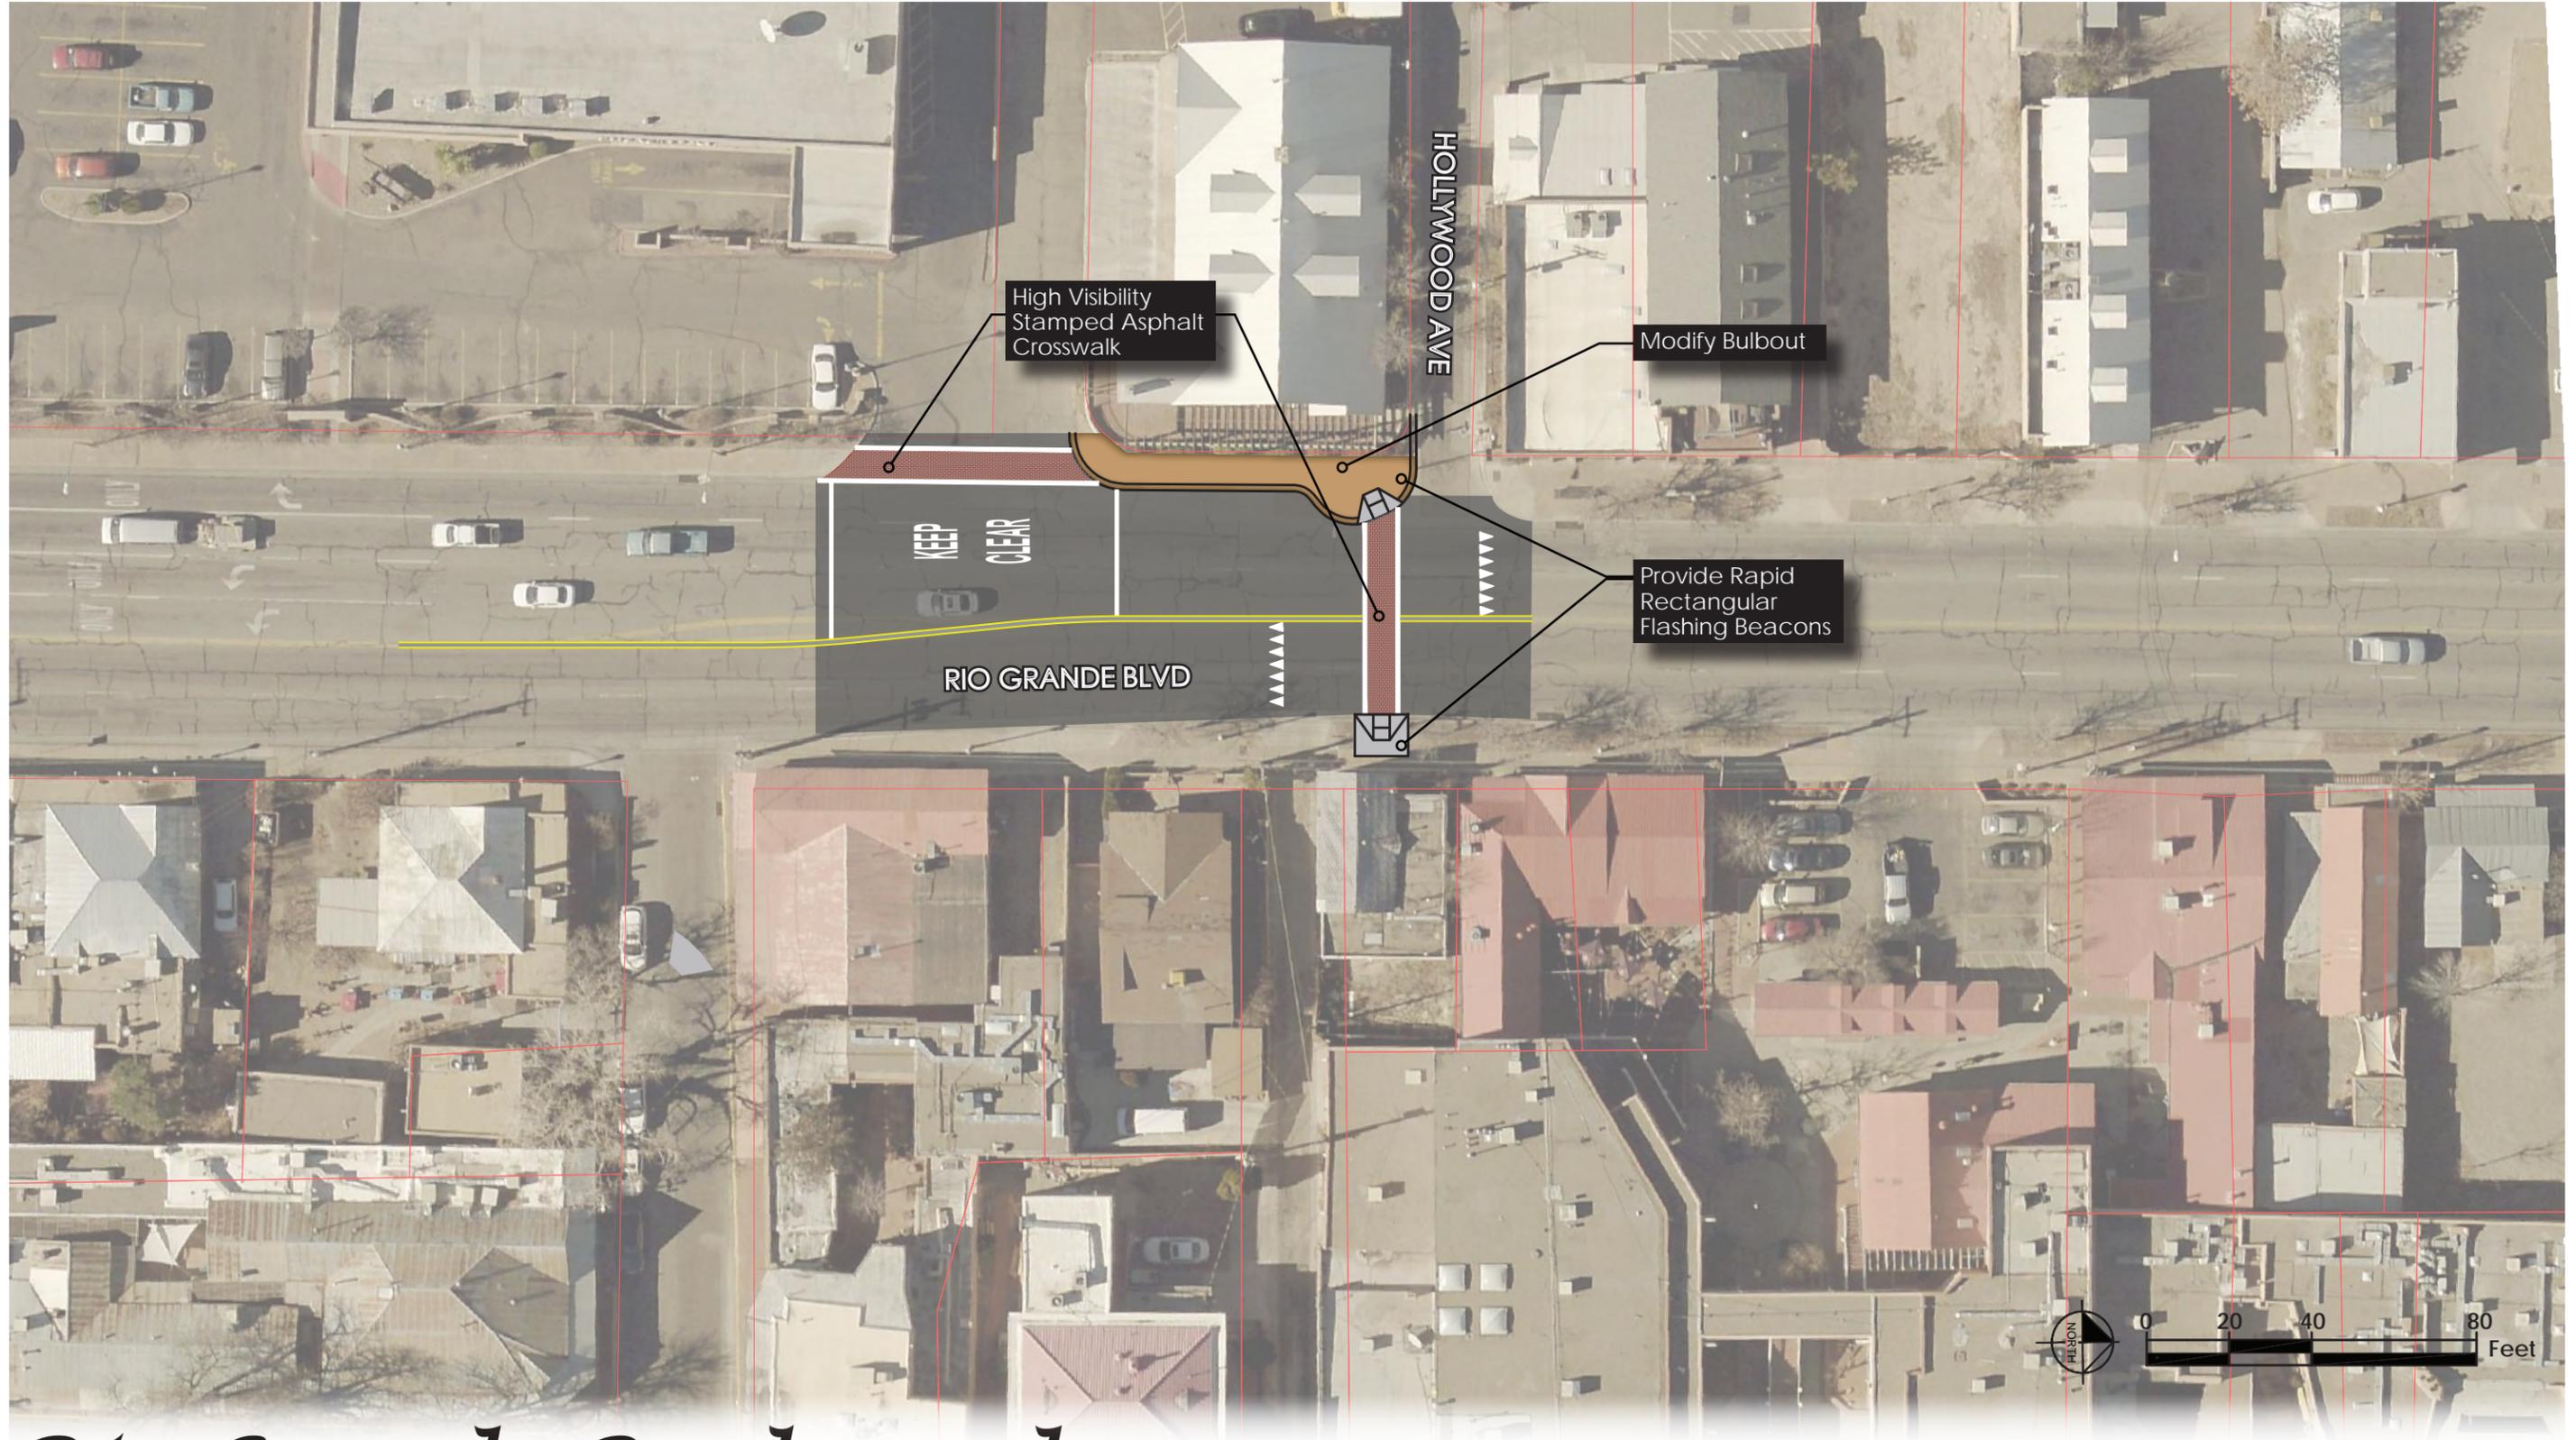

Rio Grande Boulevard
Complete Street Concept Plan



Figure 9

RIO GRANDE BOULEVARD AT ALHAMBRA AVENUE - ALTERNATIVE 1



Rio Grande Boulevard Complete Street Concept Plan

Figure 10

RIO GRANDE BOULEVARD AT ALHAMBRA AVENUE - ALTERNATIVE 2



Rio Grande Boulevard Complete Street Concept Plan

Figure 11


RIO GRANDE BOULEVARD AT ALHAMBRA AVENUE - ALTERNATIVE 4



Rio Grande Boulevard Complete Street Concept Plan




Figure 12
SAN PASQUALE AVENUE AT CHACOMA PLACE

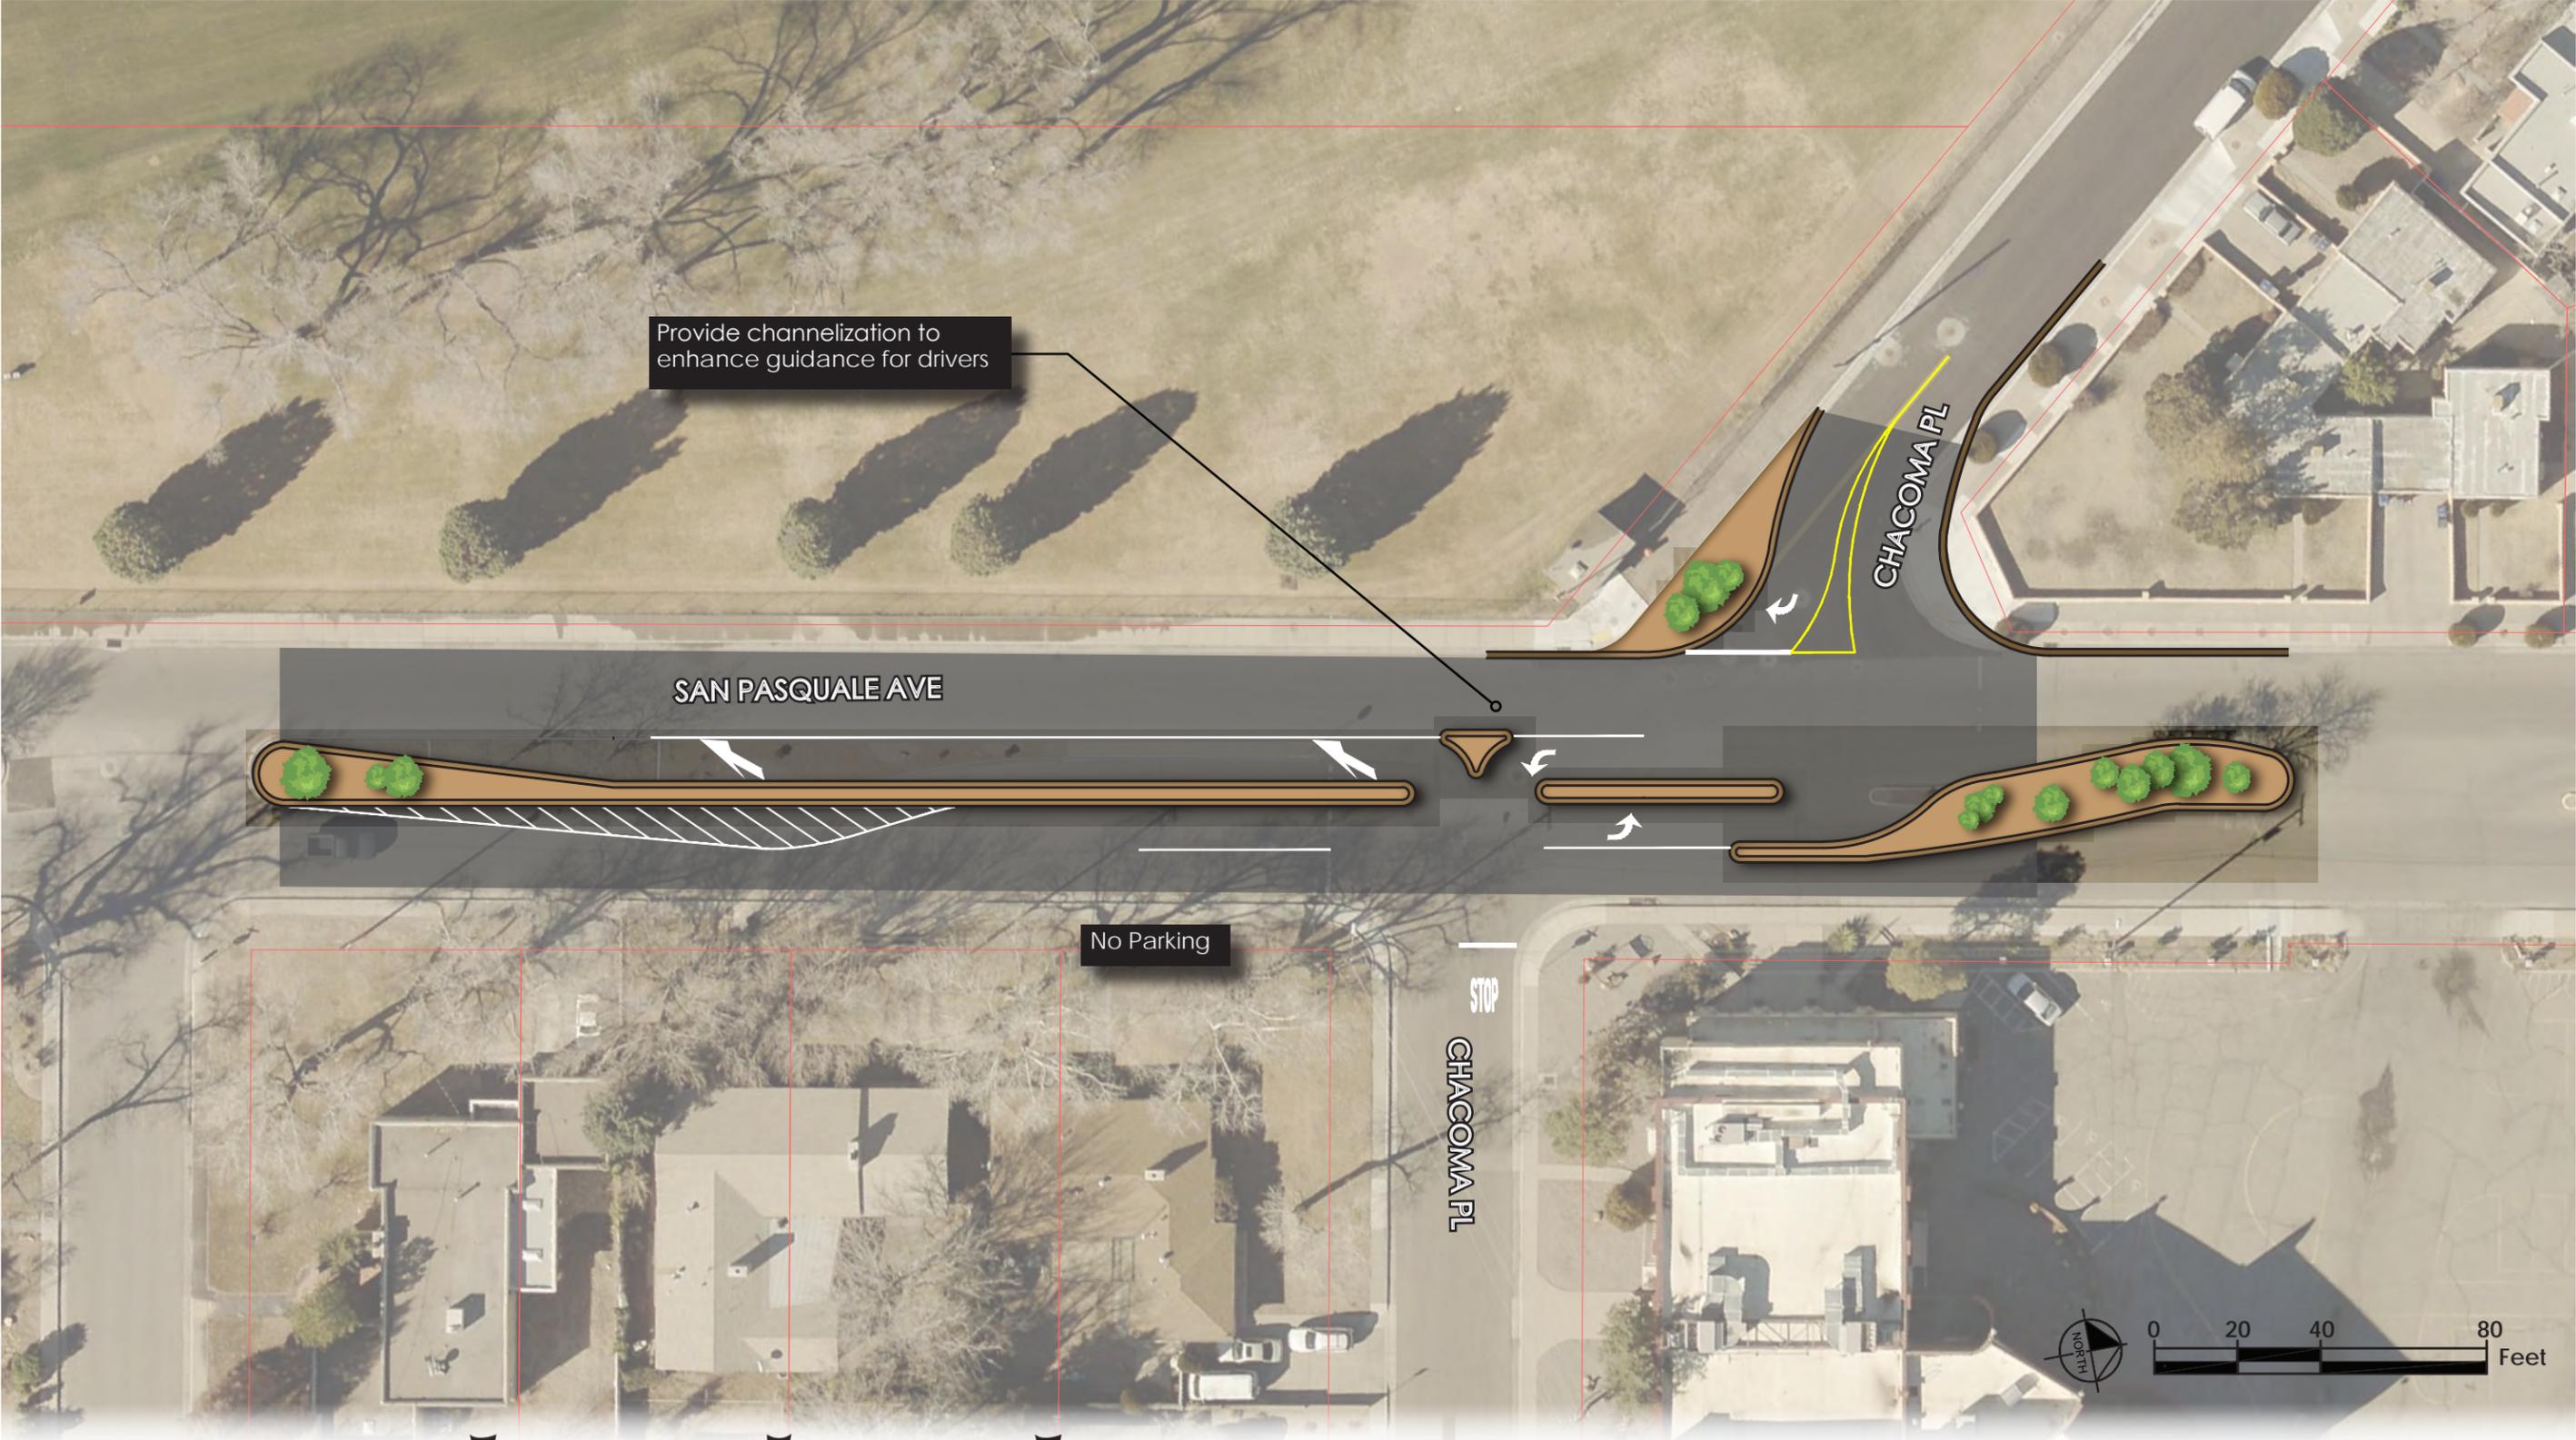

Rio Grande Boulevard Complete Street Concept Plan

Figure 13

BIKE COUPLER BETWEEN MOUNTAIN ROAD AND OLD TOWN PLAZA

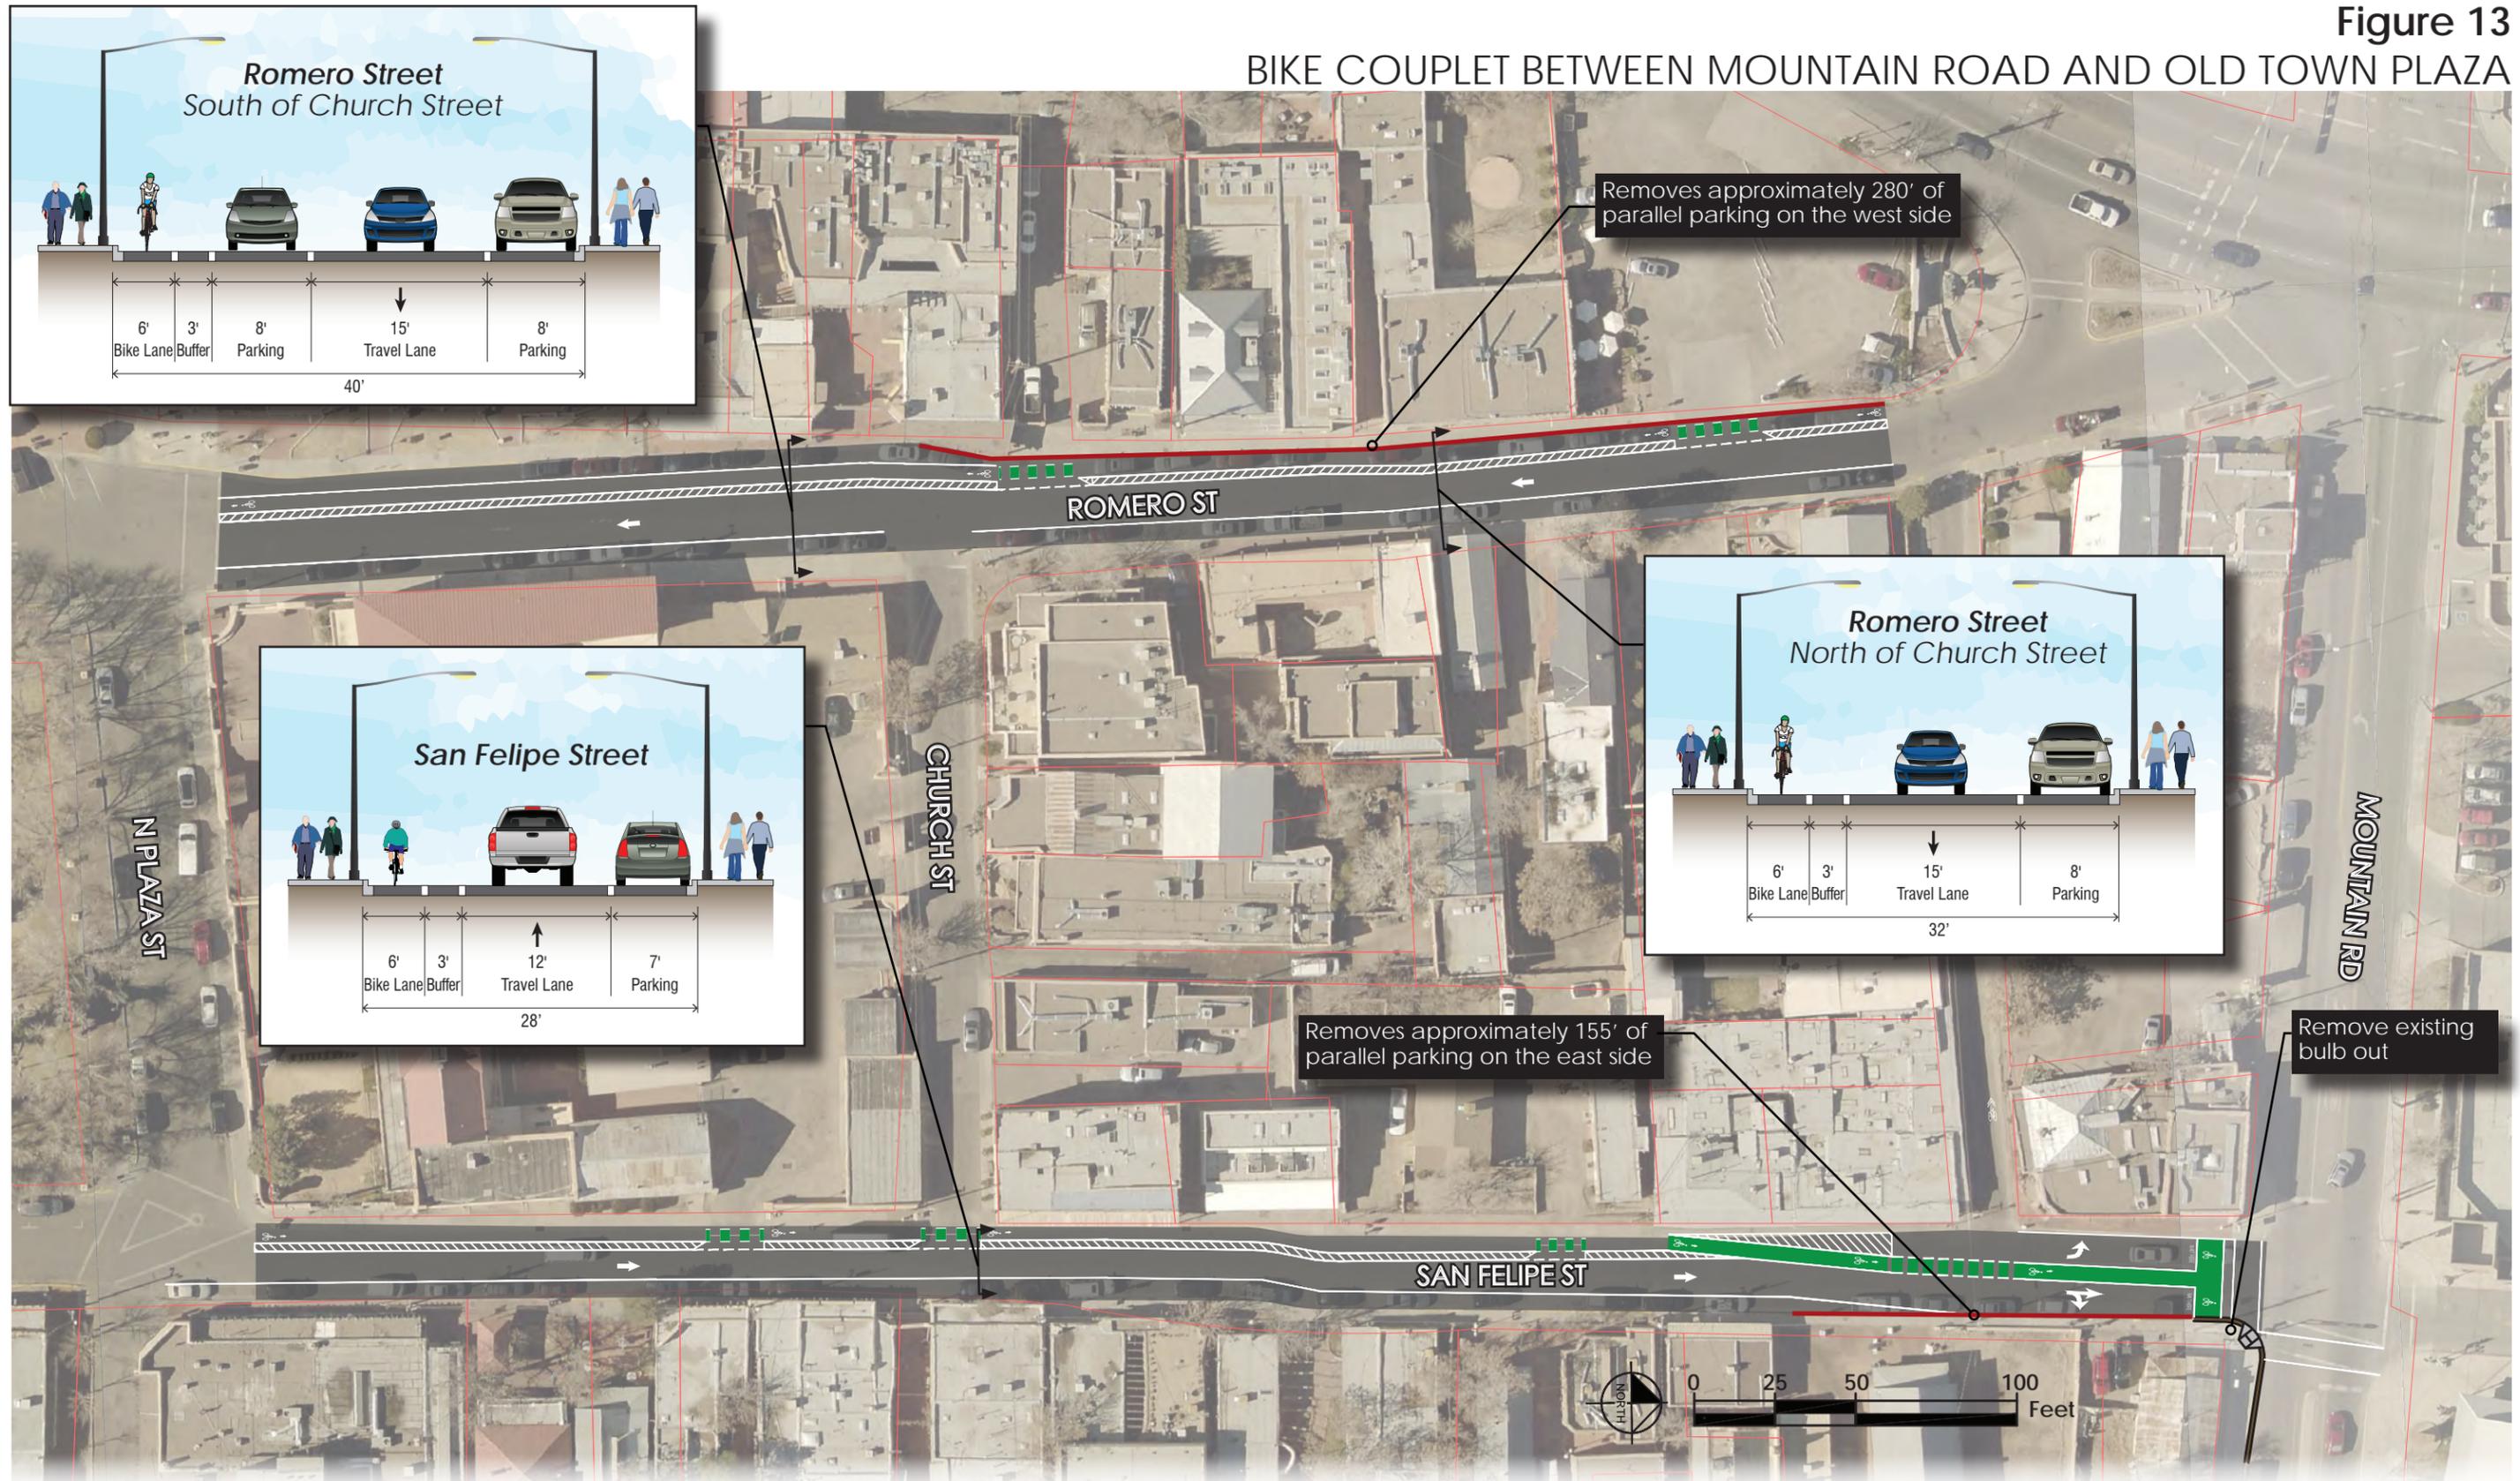

Rio Grande Boulevard Complete Street Concept Plan