



Rio Grande Boulevard Complete Street Concept Plan

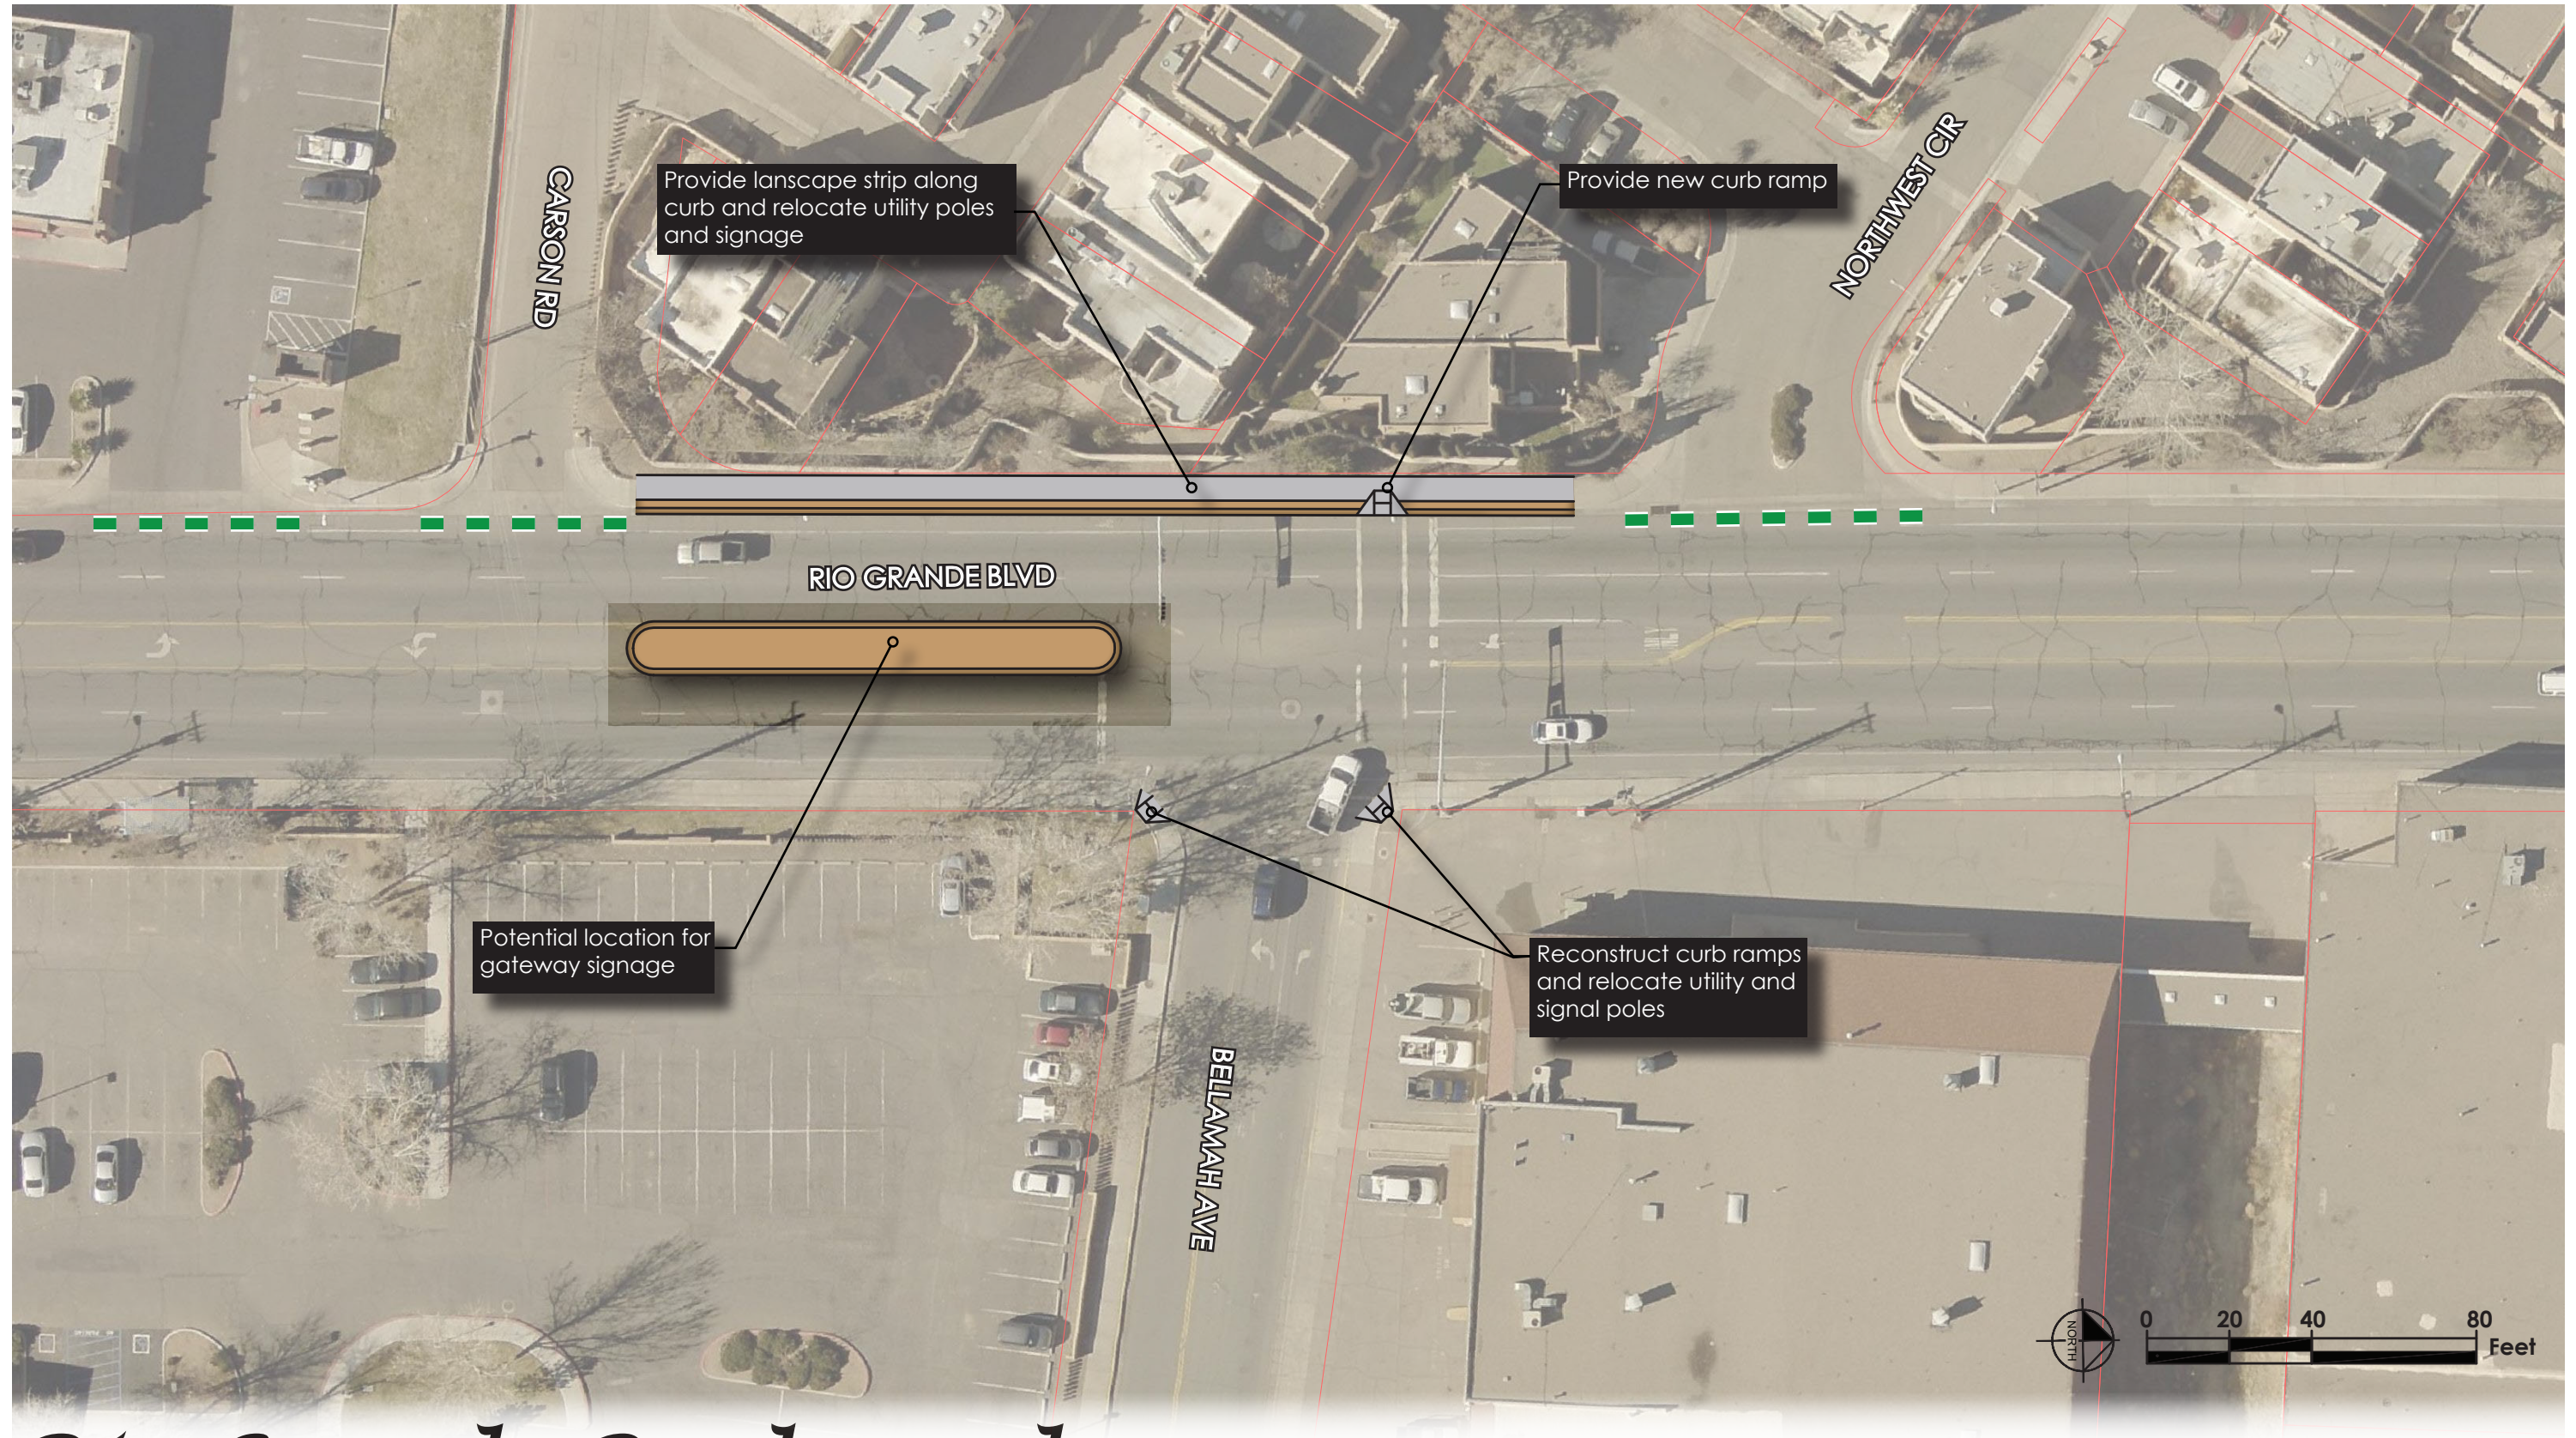


Rio Grande Boulevard Complete Street Concept Plan

RIO GRANDE BOULEVARD AT MOUNTAIN ROAD - ALTERNATIVE 1

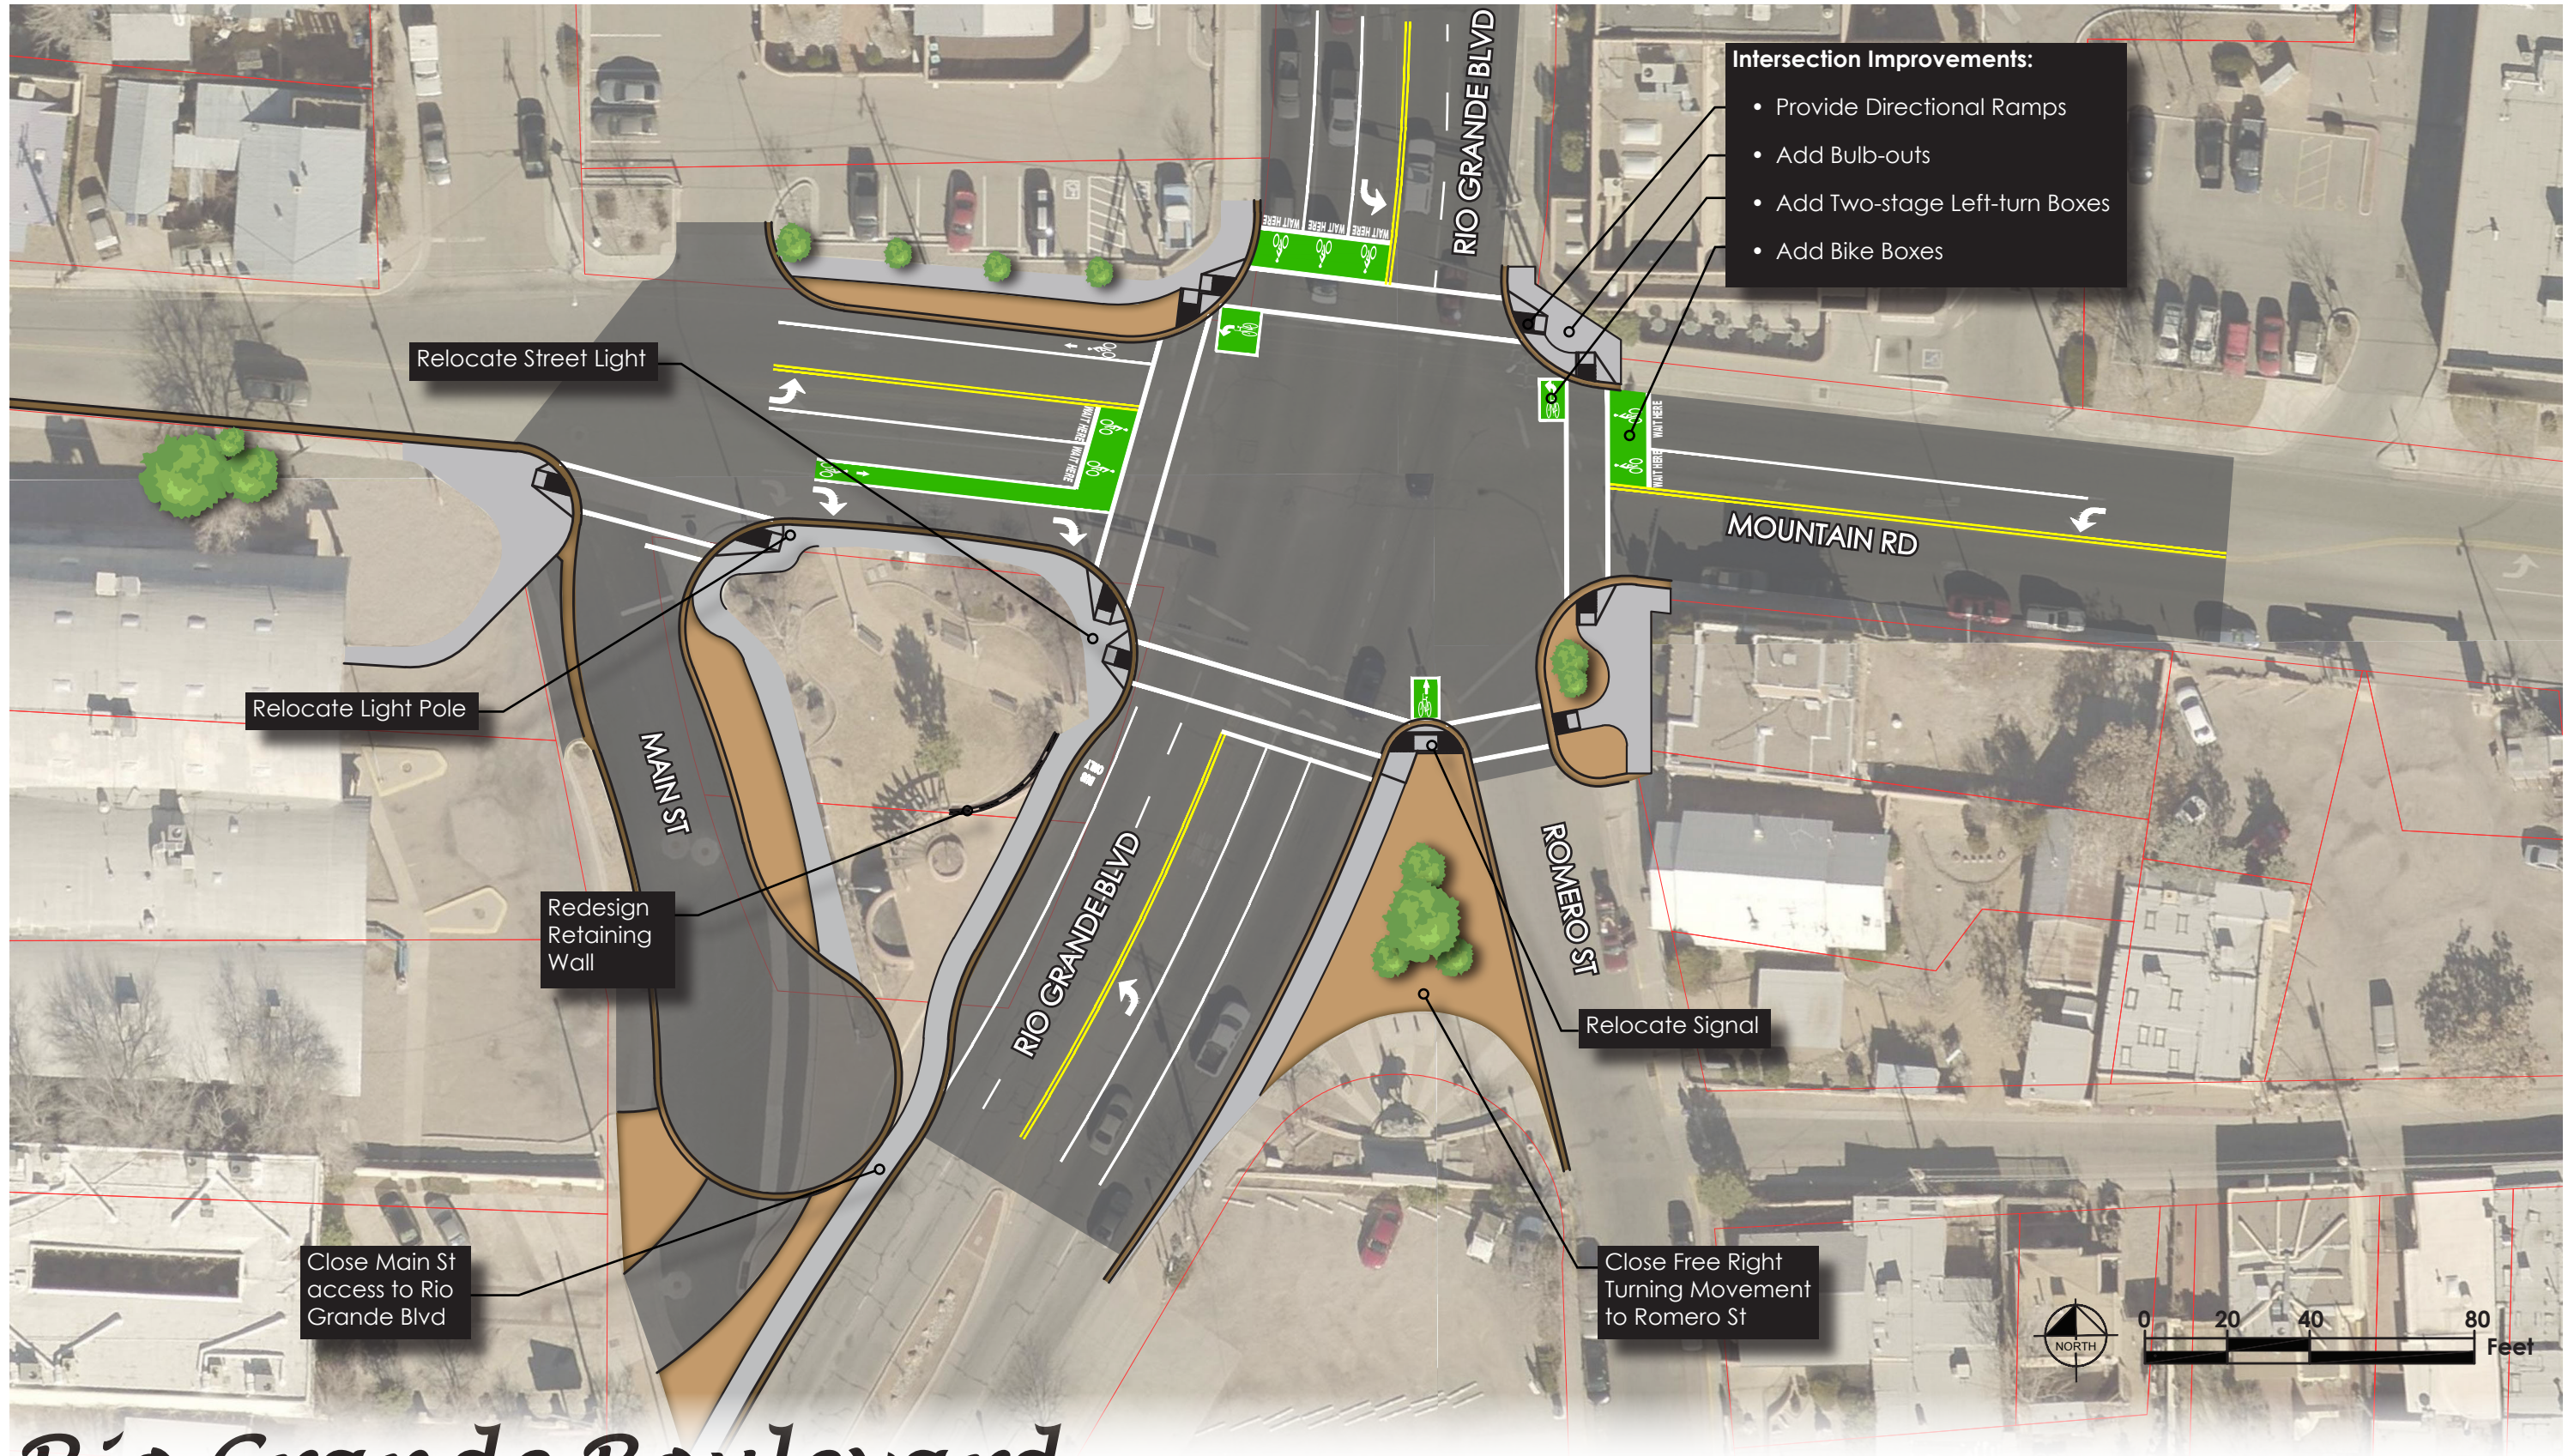


Rio Grande Boulevard Complete Street Concept Plan

RIO GRANDE BOULEVARD AT MOUNTAIN ROAD - ALTERNATIVE 2

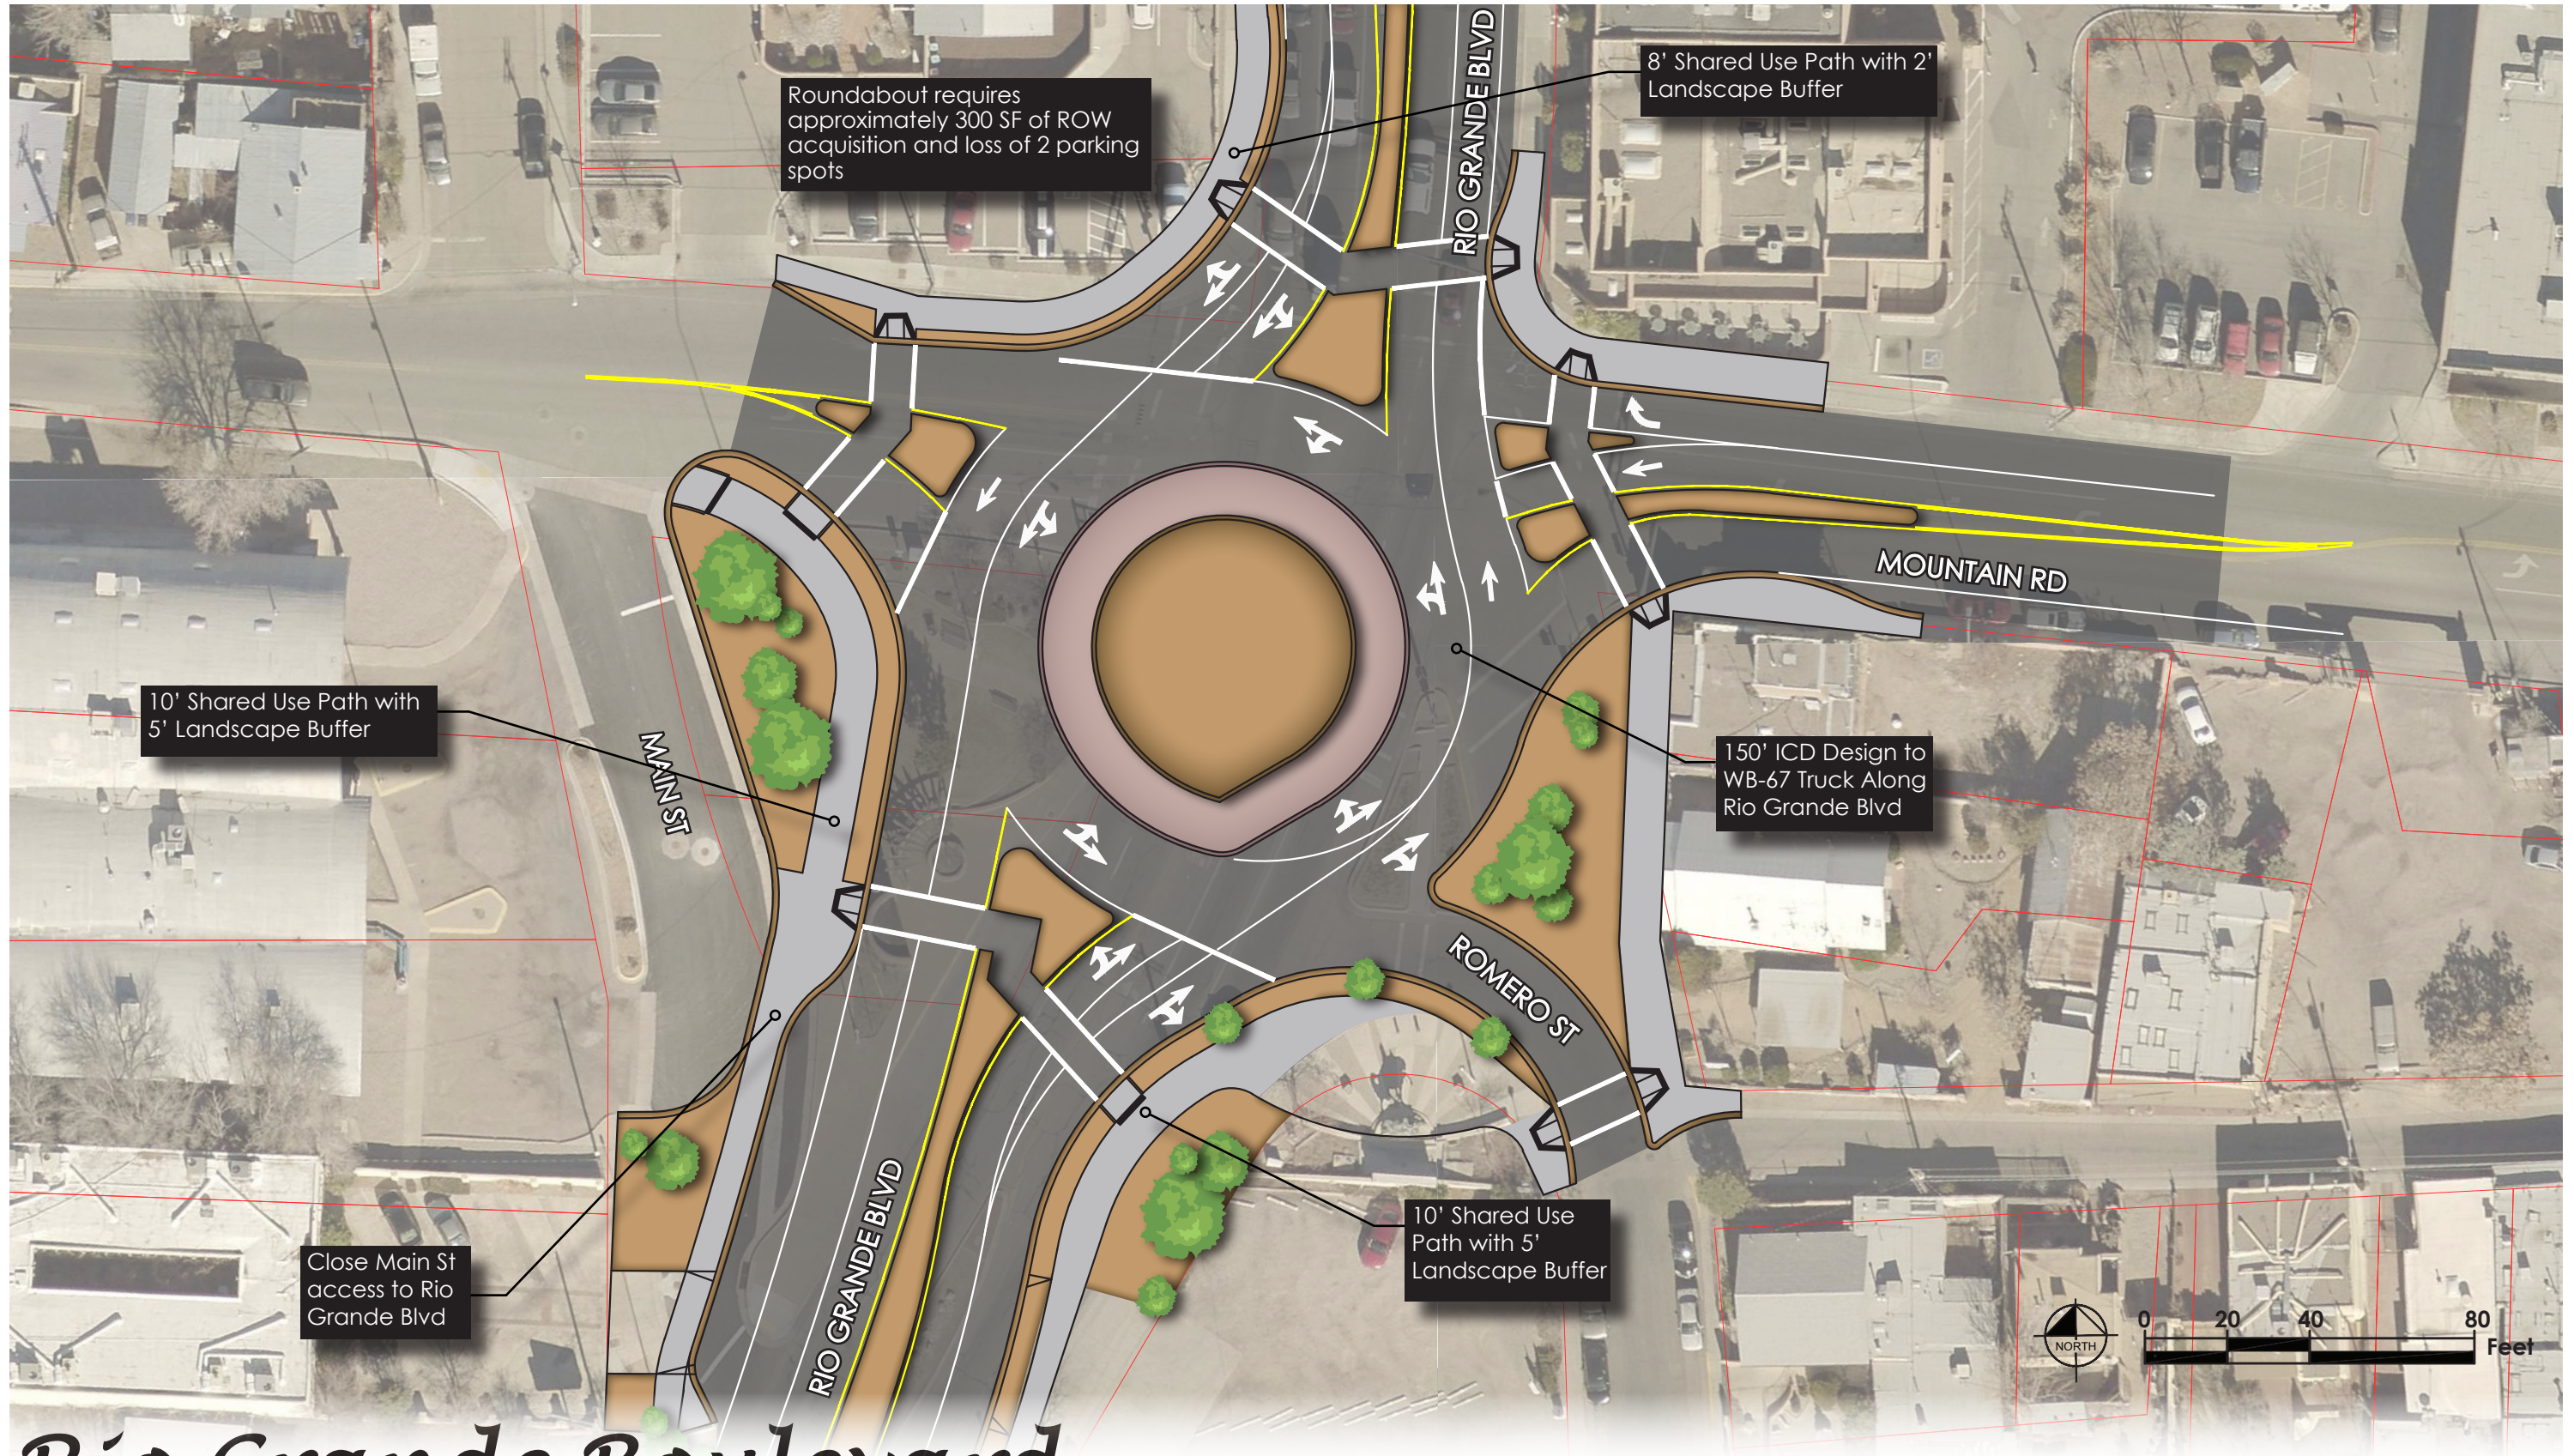


Rio Grande Boulevard Complete Street Concept Plan

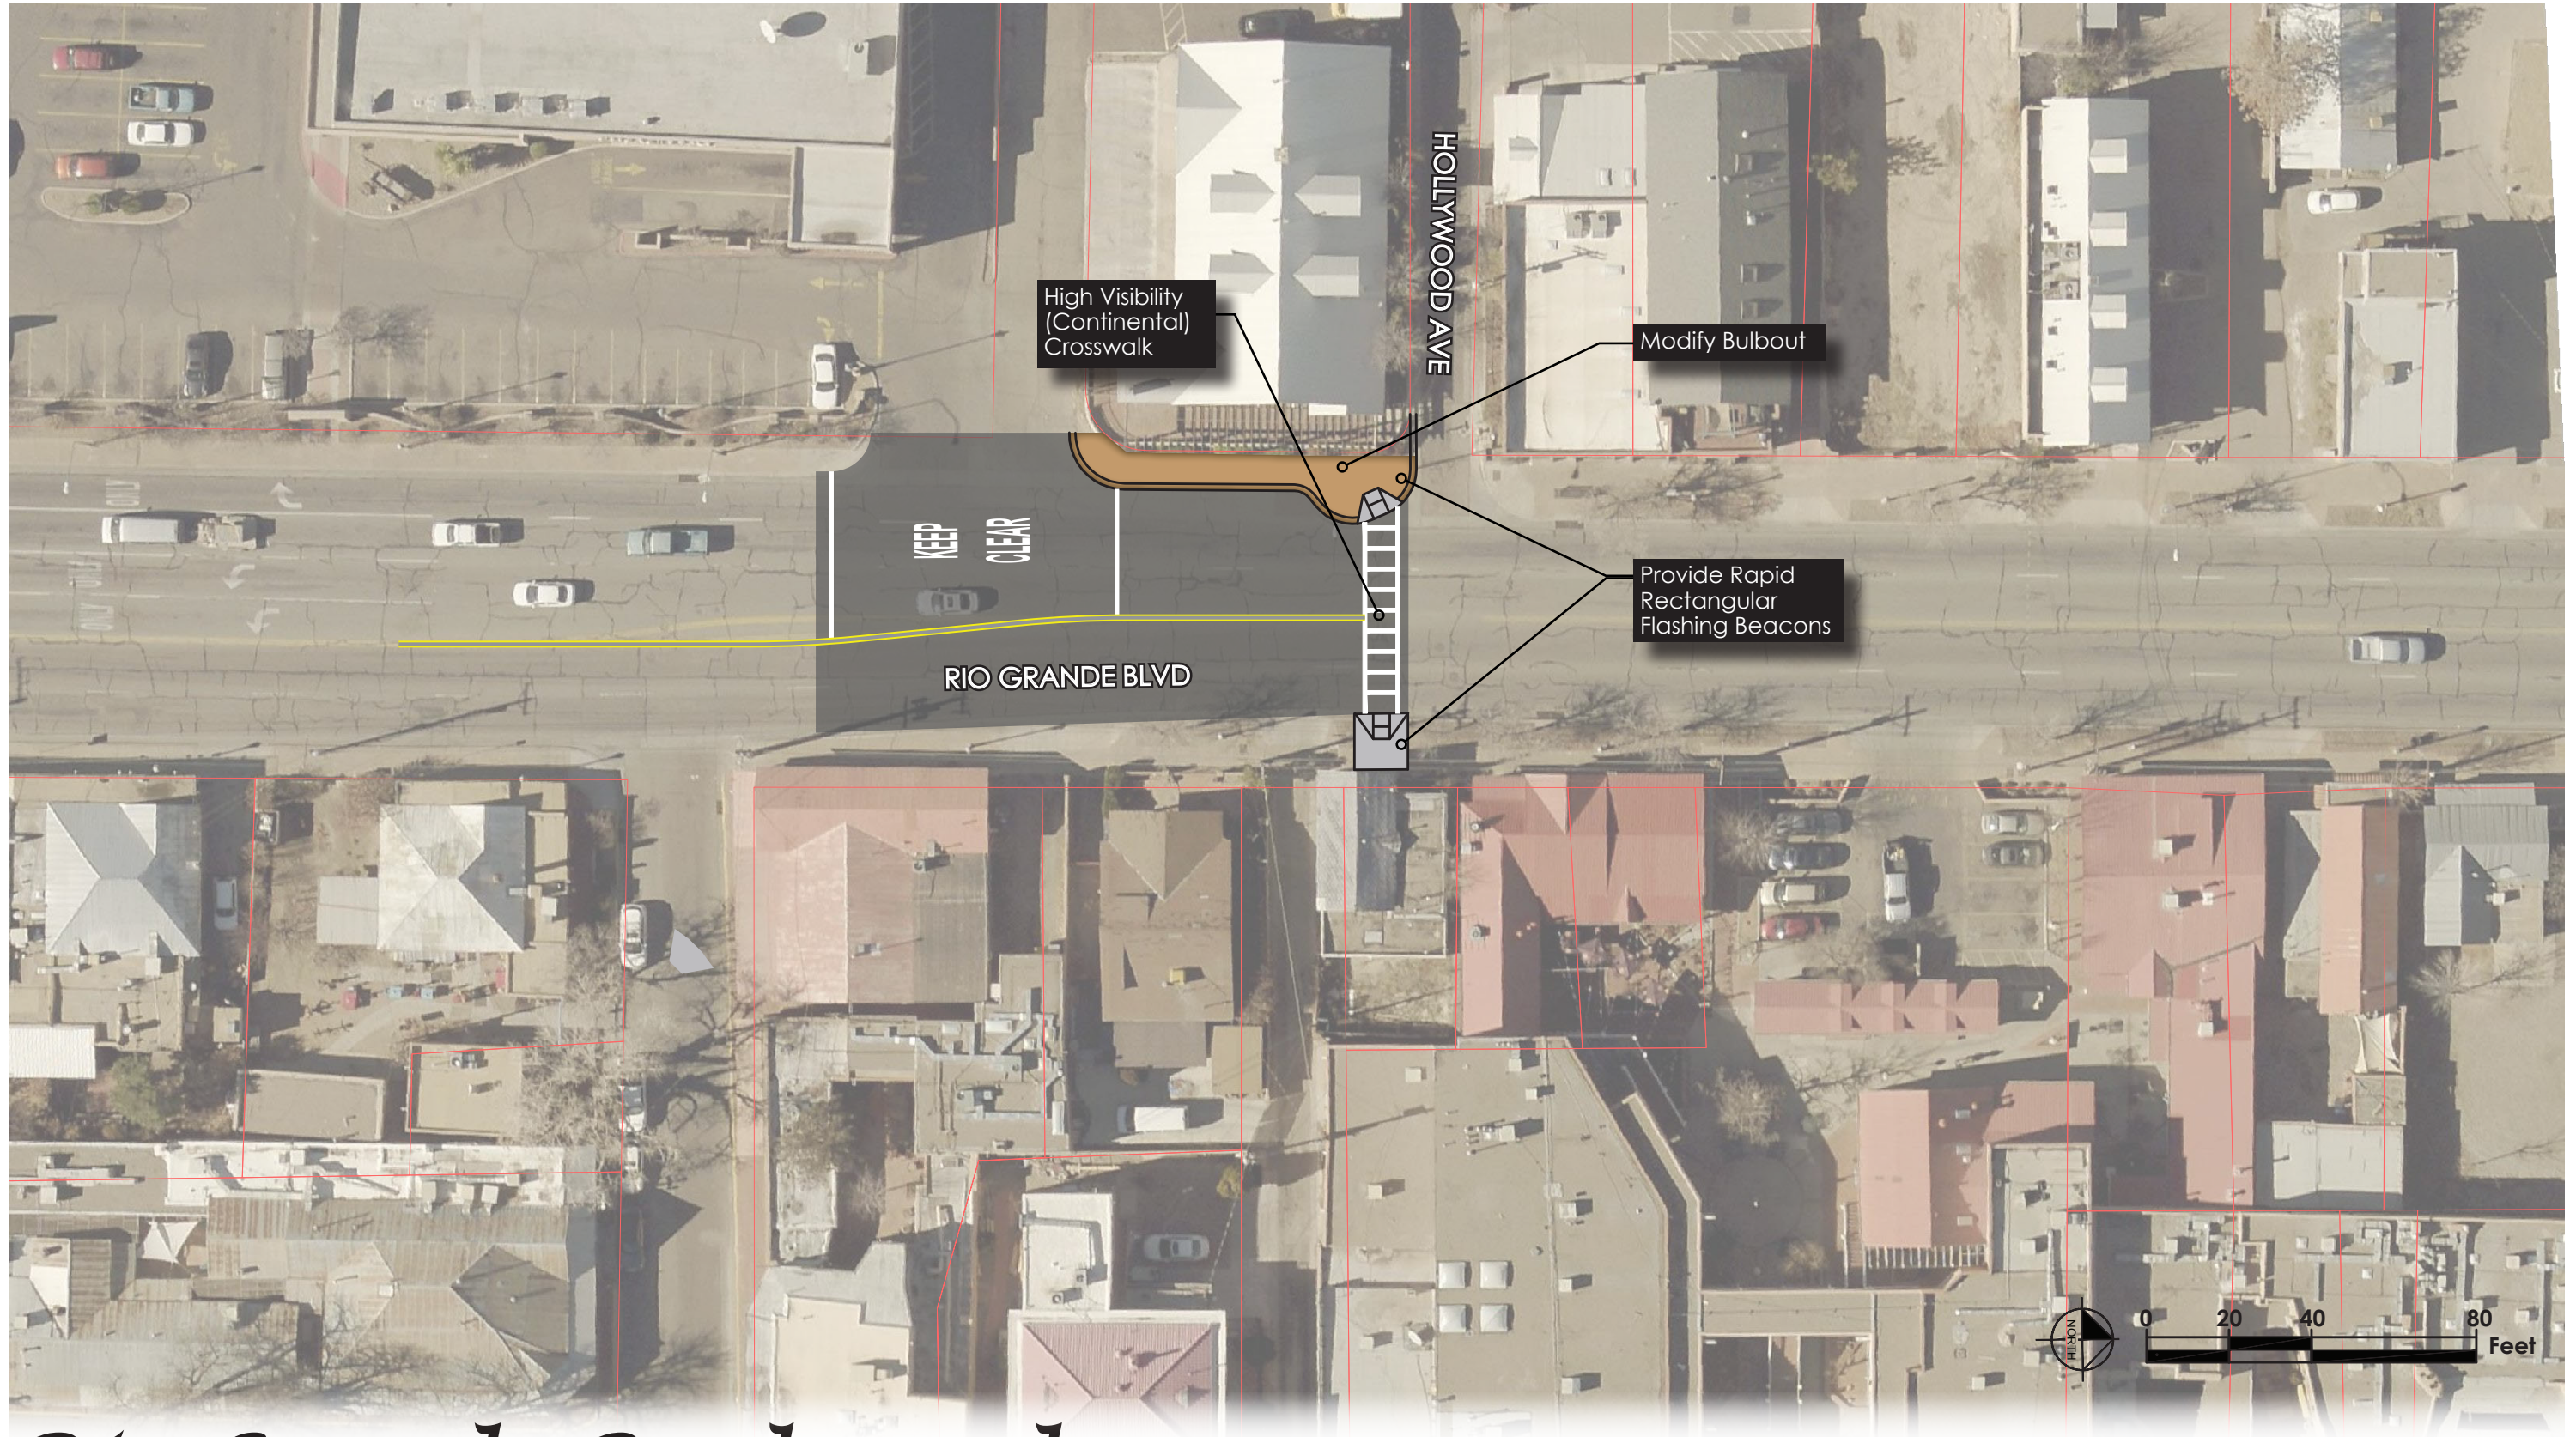

Rio Grande Boulevard Complete Street Concept Plan



Figure 6
RIO GRANDE BOULEVARD - RECOMMENDED FUTURE CROSS SECTION
ASPEN AVENUE TO MOUNTAIN ROAD

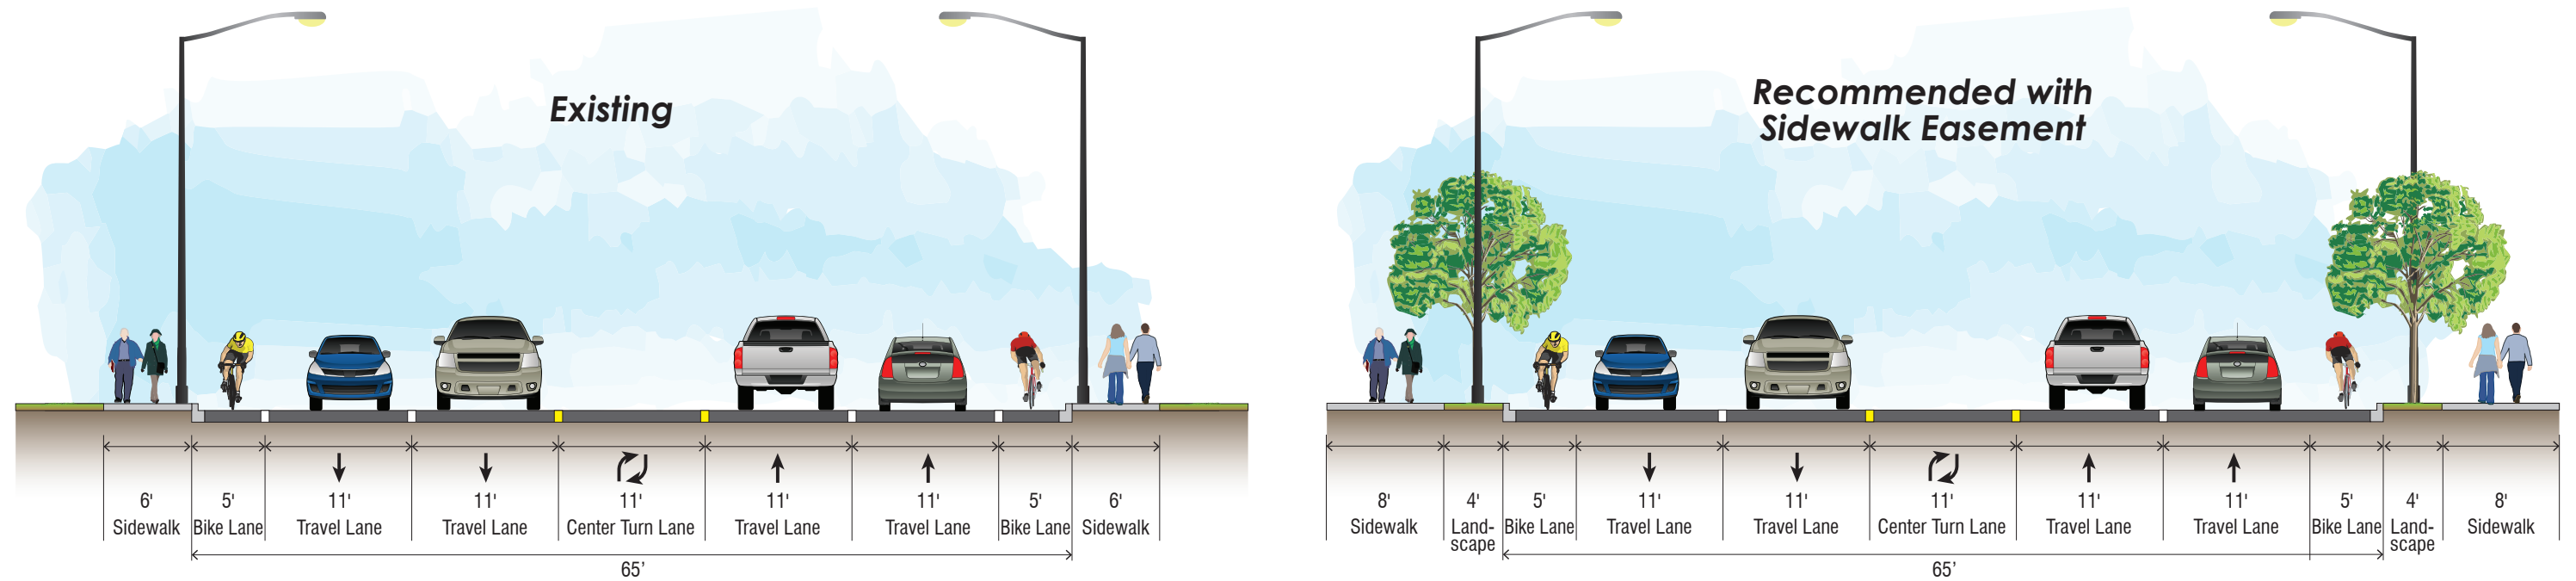

Rio Grande Boulevard Complete Street Concept Plan





Rio Grande Boulevard Complete Street Concept Plan



Rio Grande Boulevard Complete Street Concept Plan





Rio Grande Boulevard Complete Street Concept Plan




Provide channelization to enhance guidance for drivers

SAN PASQUALE AVE

CHACOMA PL

No Parking

STOP
CHACOMA PL

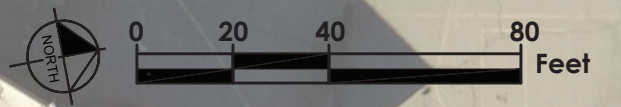

Rio Grande Boulevard Complete Street Concept Plan