

Exhibit 6, Volcano Cliffs Sample Cross-Section Locations


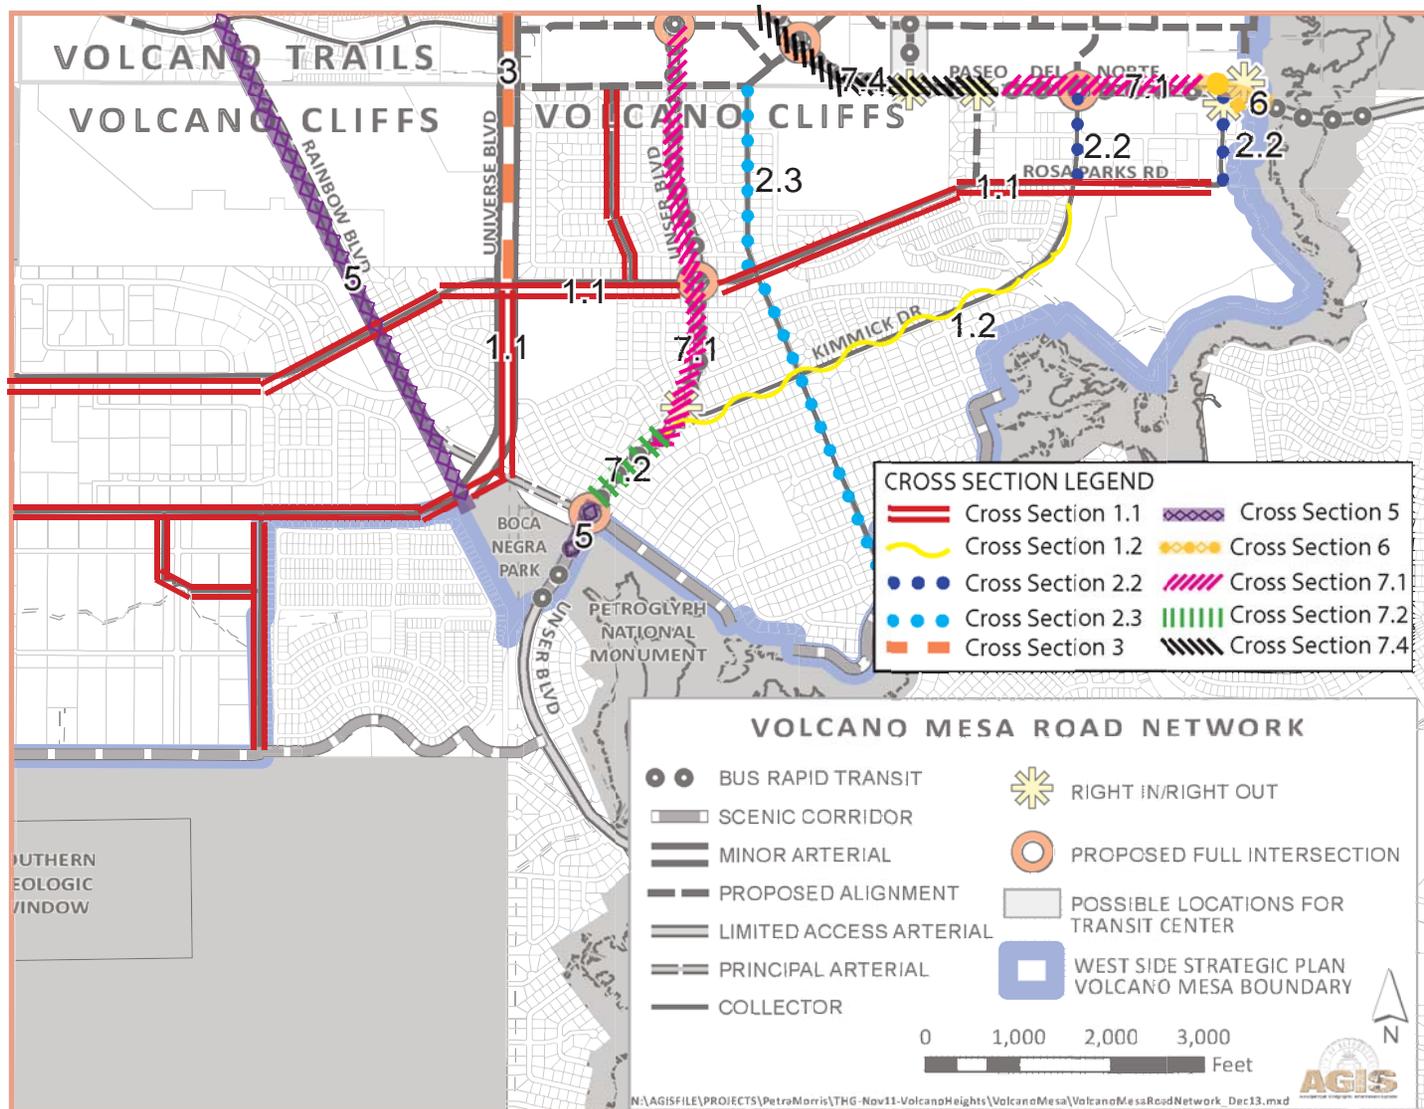



Exhibit 6: Volcano Cliffs Sample Cross-Section Locations

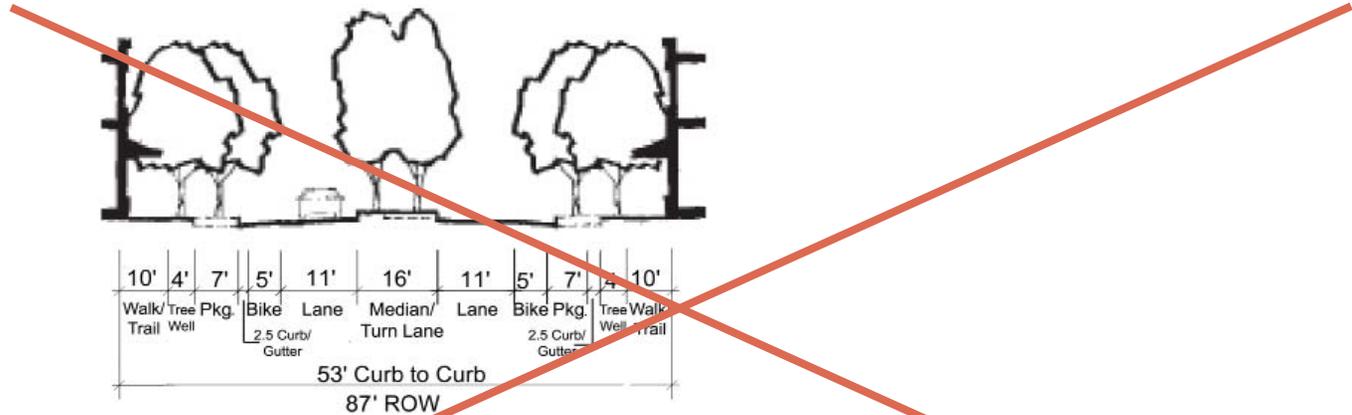


**ST 7.1: Urban Boulevard A**


**Cross Section 7, Minor Retail Arterial\*** (With parking lanes where urban uses like retail, apartment, or townhouses are anticipated.)

*\* Note: Cross Section 7 is not used within the Volcano Cliffs Plan area*

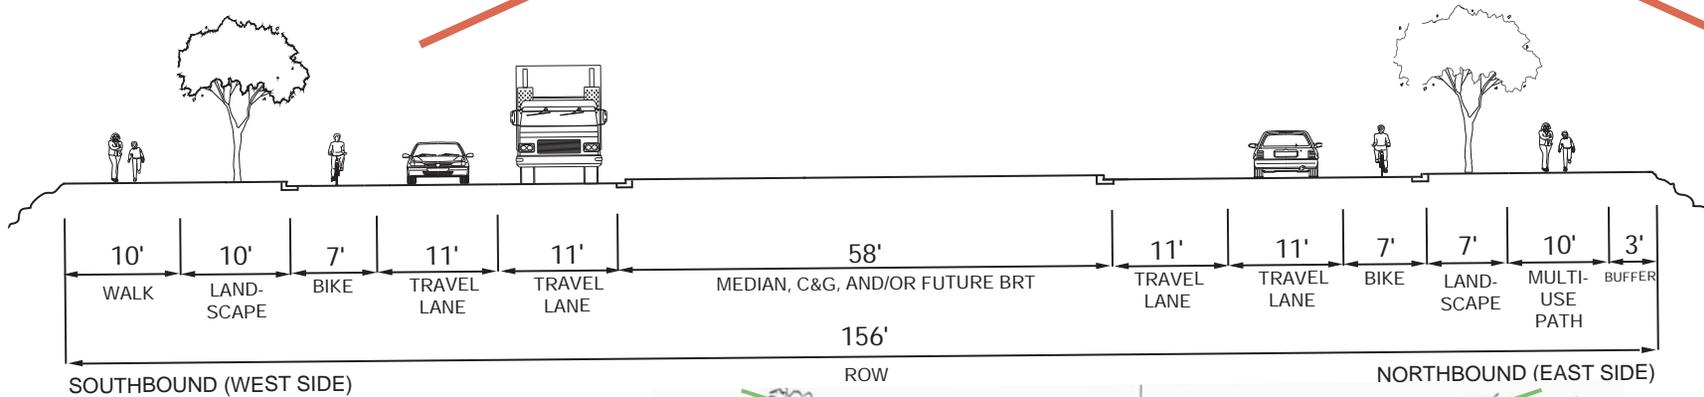


**Street Type 7.1: Urban Boulevard A**

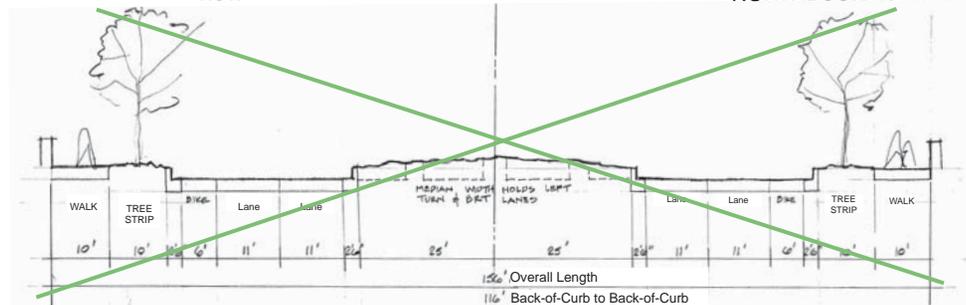

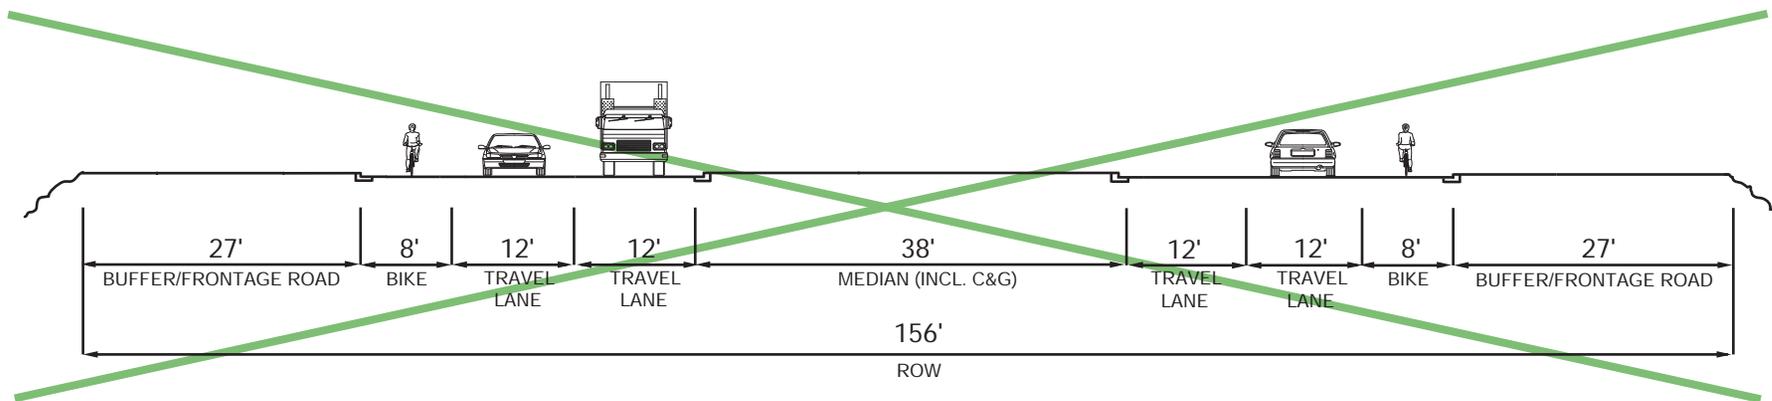

**ST 7.2: Urban Boulevard B**

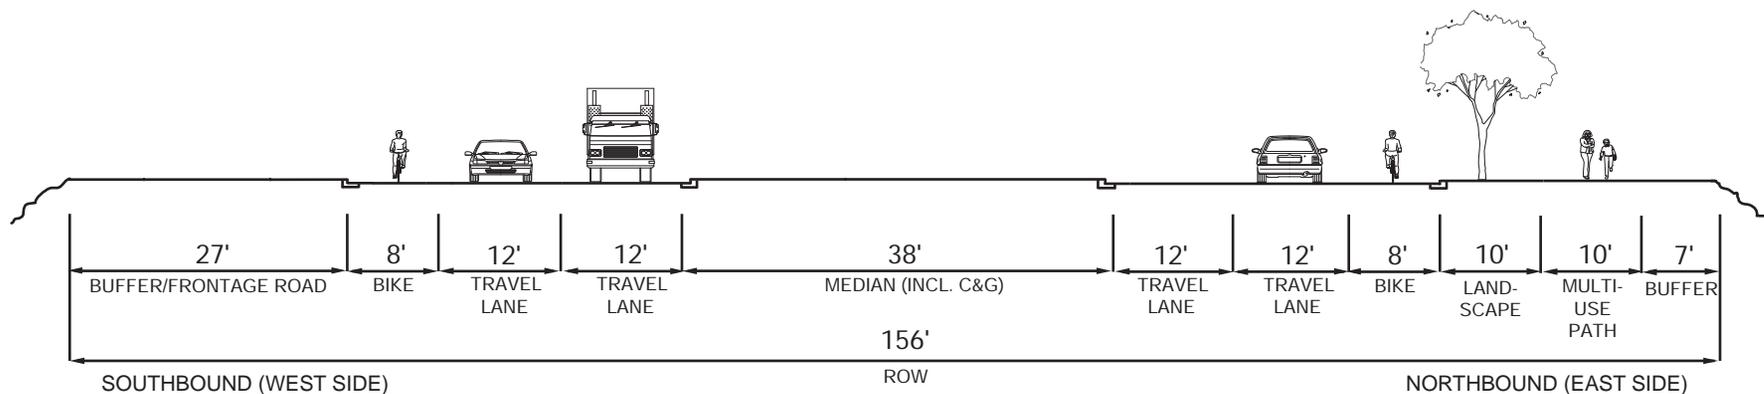

**Street Type 7.2: Urban Boulevard B**