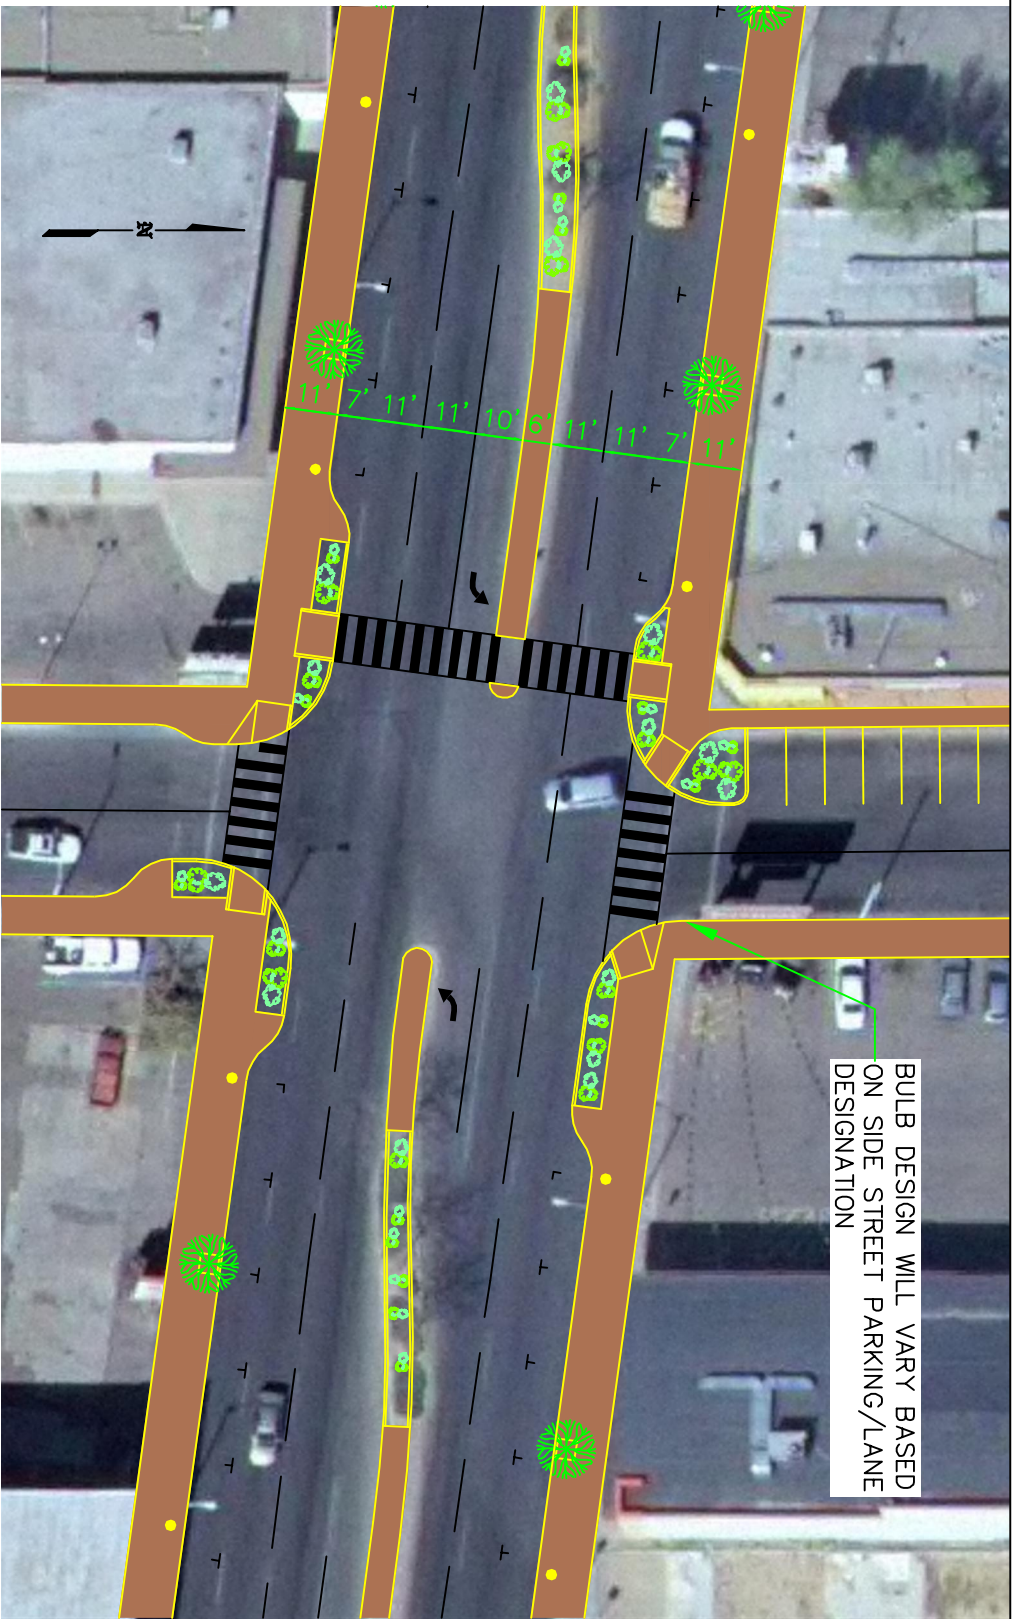


PROTOTYPICAL UNSIGNALIZED INTERSECTION

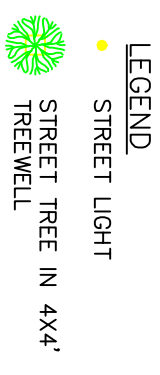


Figure D9