




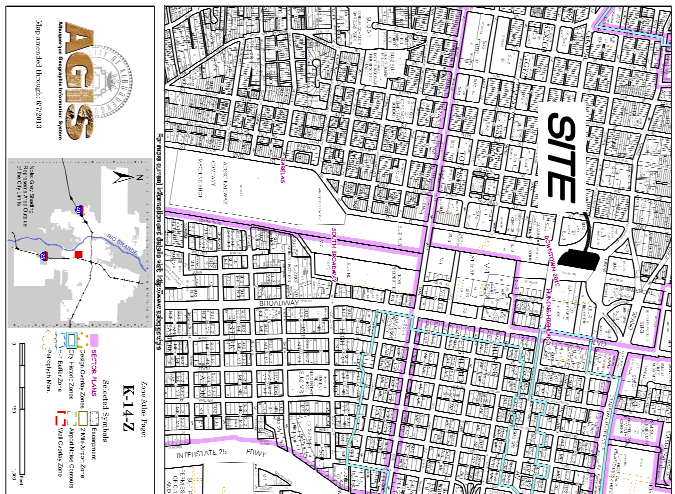

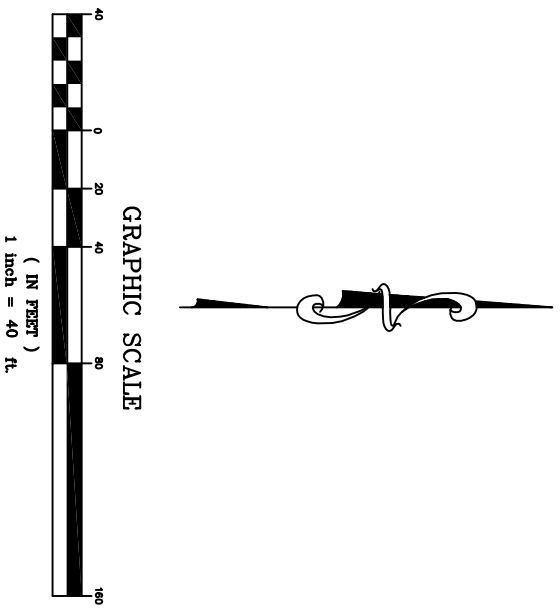

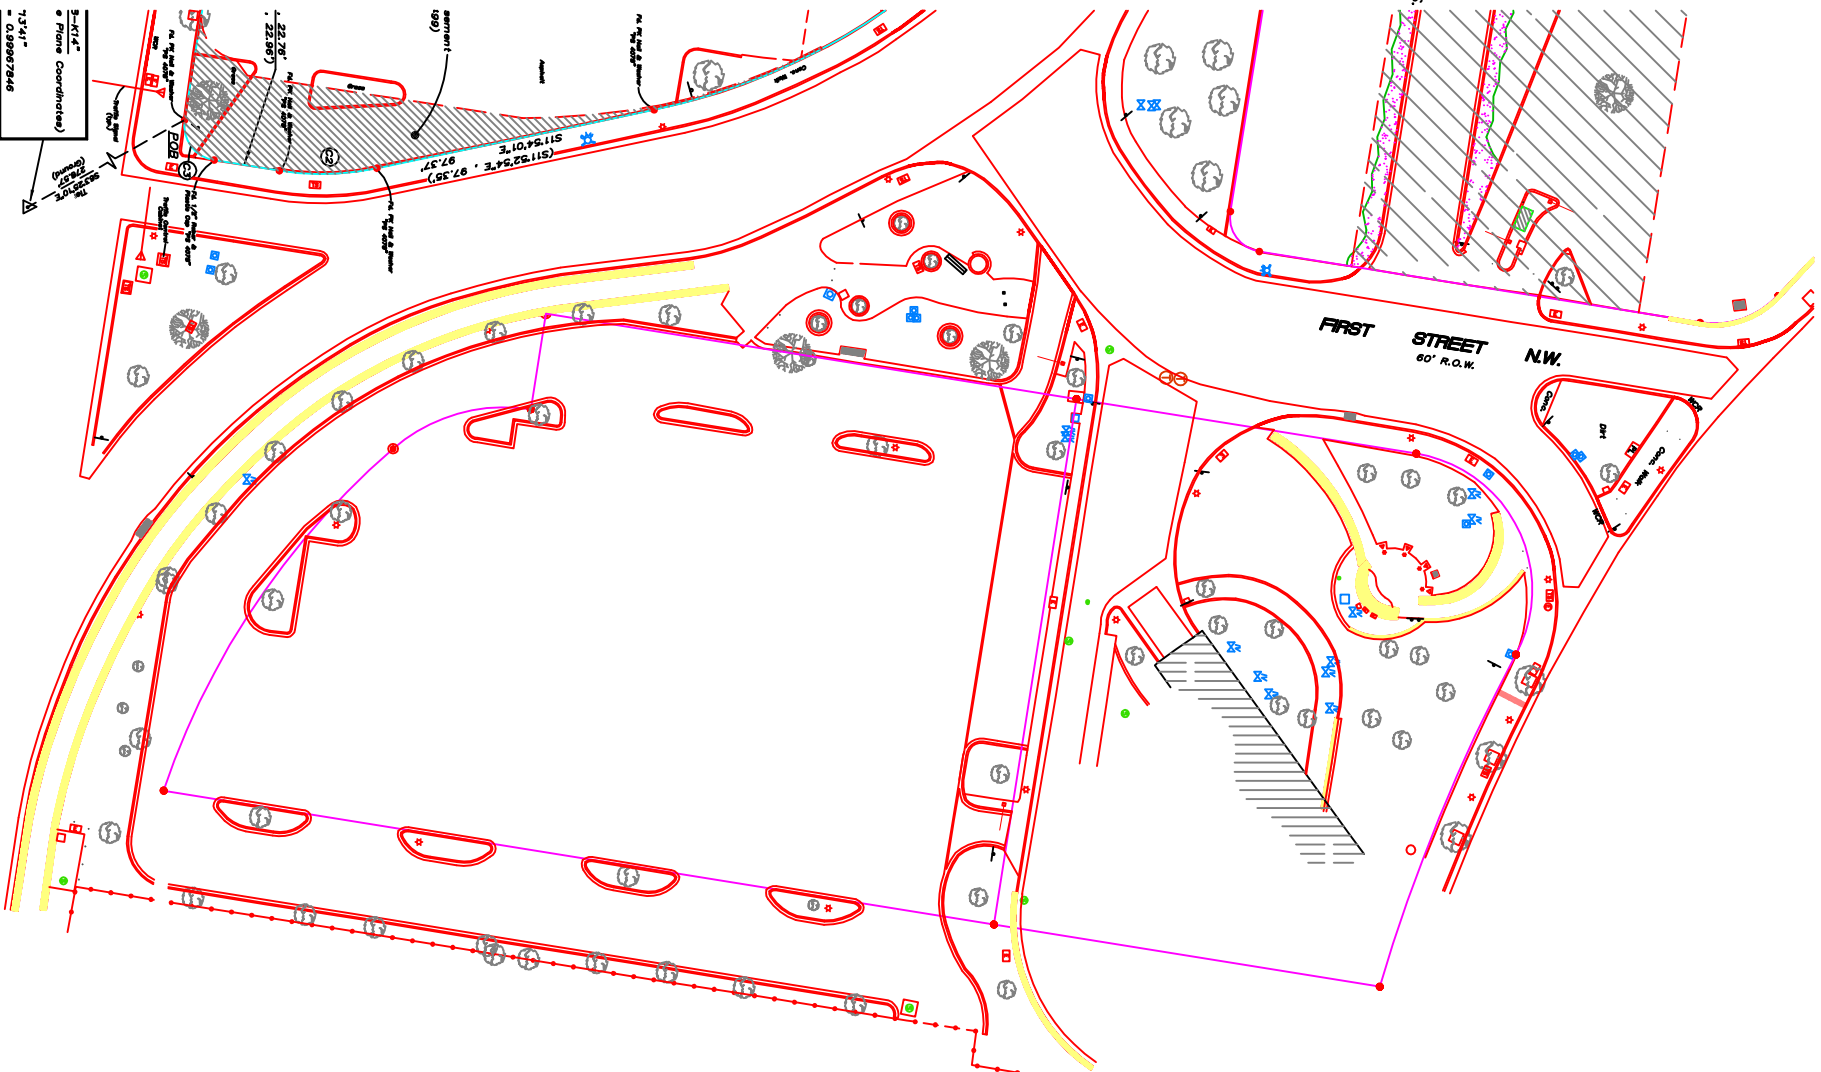














PLAT OF SURVEY  
OF  
TRACTS A and B  
LANDS OF B.N.S.F. RAILWAY  
CITY OF ALBUQUERQUE  
BERNIALILLO COUNTY, NEW MEXICO  
APRIL, 2004



**VICINITY MAP**  
ALBUQUERQUE ZONE ATLAS K-14



| LEGEND                               |   |
|--------------------------------------|---|
| ●                                    | FOUND MONUMENT AS NOTED   |
| ●                                    | SET MONUMENT AS NOTED   |
| <hr/> <hr/> <hr/>                    |   |
| EXISTING CURB AND GUTTER             |   |
| EXISTING CURB CUT                    |   |
| EXISTING WHEEL CHAIR RAMP            |  |
| EXISTING PEDESTRIAN LIGHTING CABINET |  |
| EXISTING WATER VALVE                 |  |
| EXISTING WATER METER                 |  |
| EXISTING IRRIGATION CONTROL VALVE    |  |
| EXISTING FIRE HYDRANT                |  |
| EXISTING SEWER MANHOLE               |  |
| EXISTING ELECTRIC MANHOLE            |  |
| EXISTING ELECTRIC PULLBOX            |  |
| EXISTING ELECTRIC TRANSFORMER        |  |
| EXISTING GAS VALVE                   |  |
| EXISTING GAS METER                   |  |
| EXISTING COMMS MANHOLE               |  |
| EXISTING COMMS PULLBOX               |  |
| EXISTING DROP INLET                  |  |
| EXISTING TRAFFIC SIGNAL PULLBOX      |  |
| EXISTING STREET LIGHT                |  |
| EXISTING BENCH                       |  |
| EXISTING TREE                        |  |
| EXISTING SIGNS                       |  |
| EXISTING BOLLARDS                    |  |