



NZ COMMERCIAL-OFFICE CENTER PROPOSED DEVELOPMENT PLAN

TOTAL AREA = 18.01 Ac.


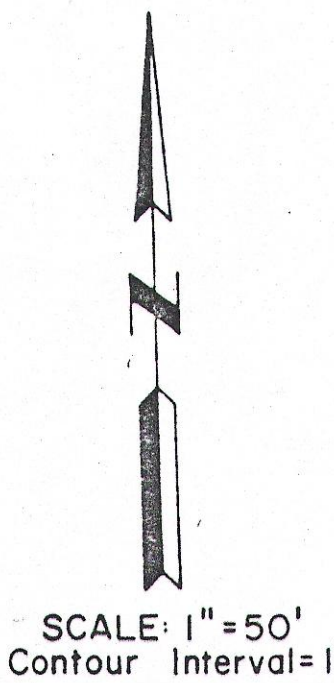


SCALE: 1" = 50'
Contour Interval = 1'

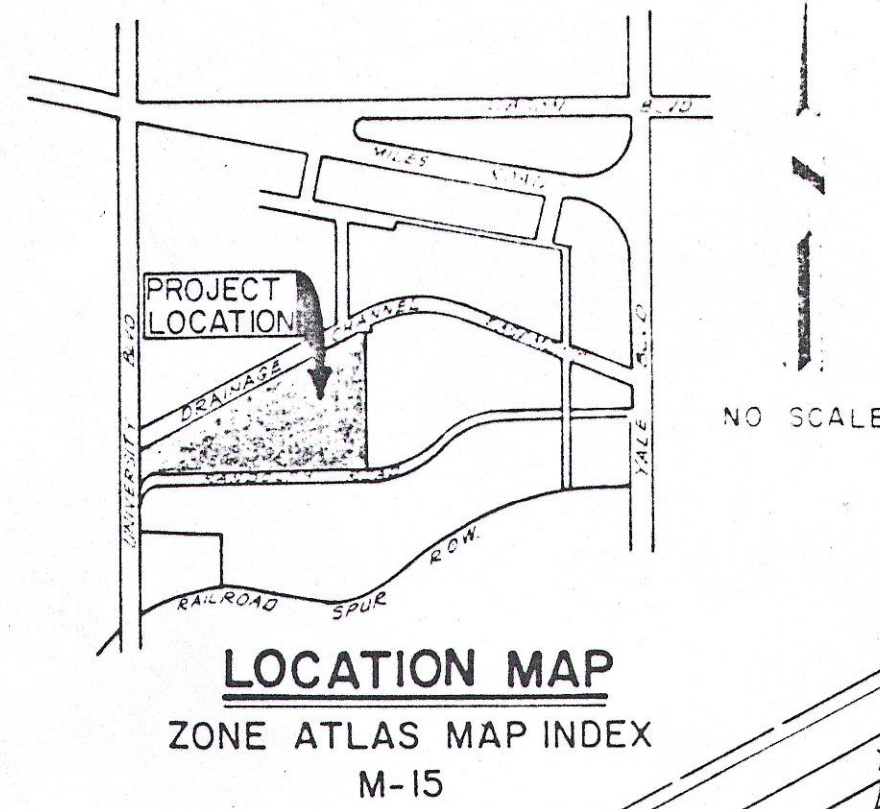

21A PUERTO
FILED APRIL 5, 1973, BOOK D5, PAGE 134

KIRKLAND PARK ADDITION
FILED MARCH 8, 1977, BOOK C12, PAGE 1

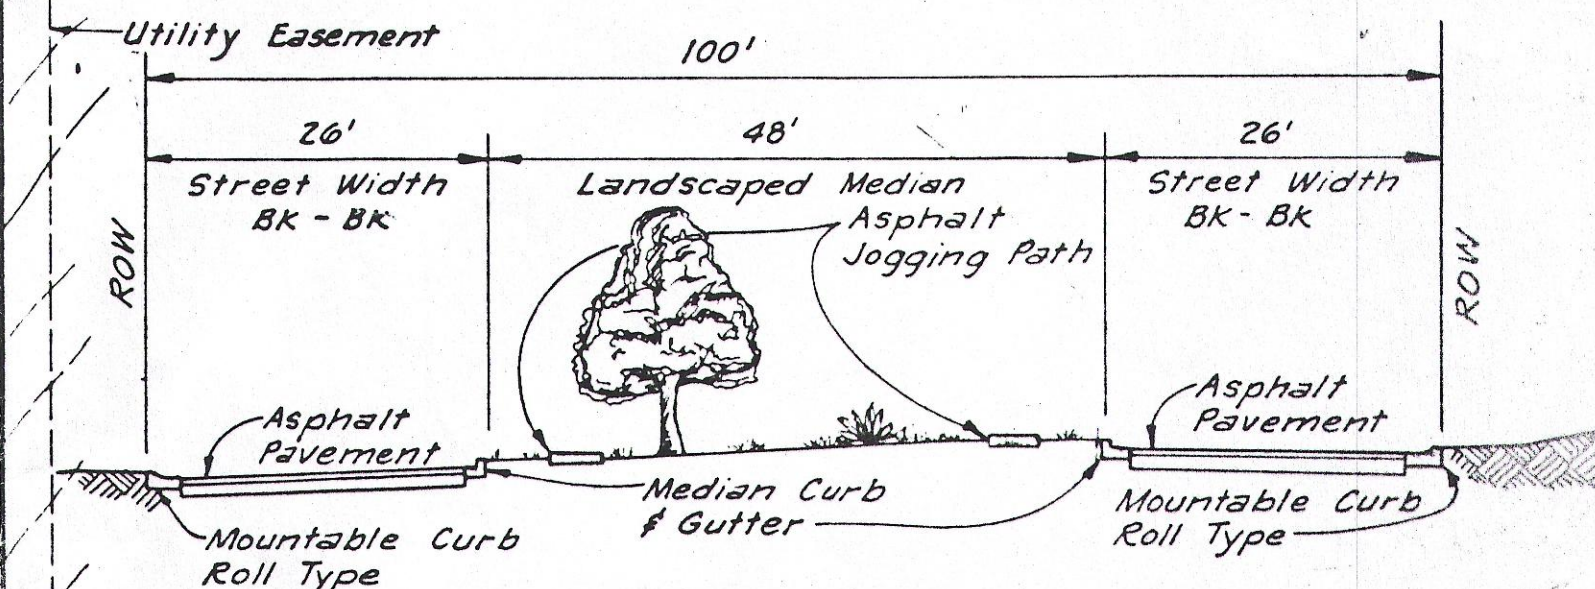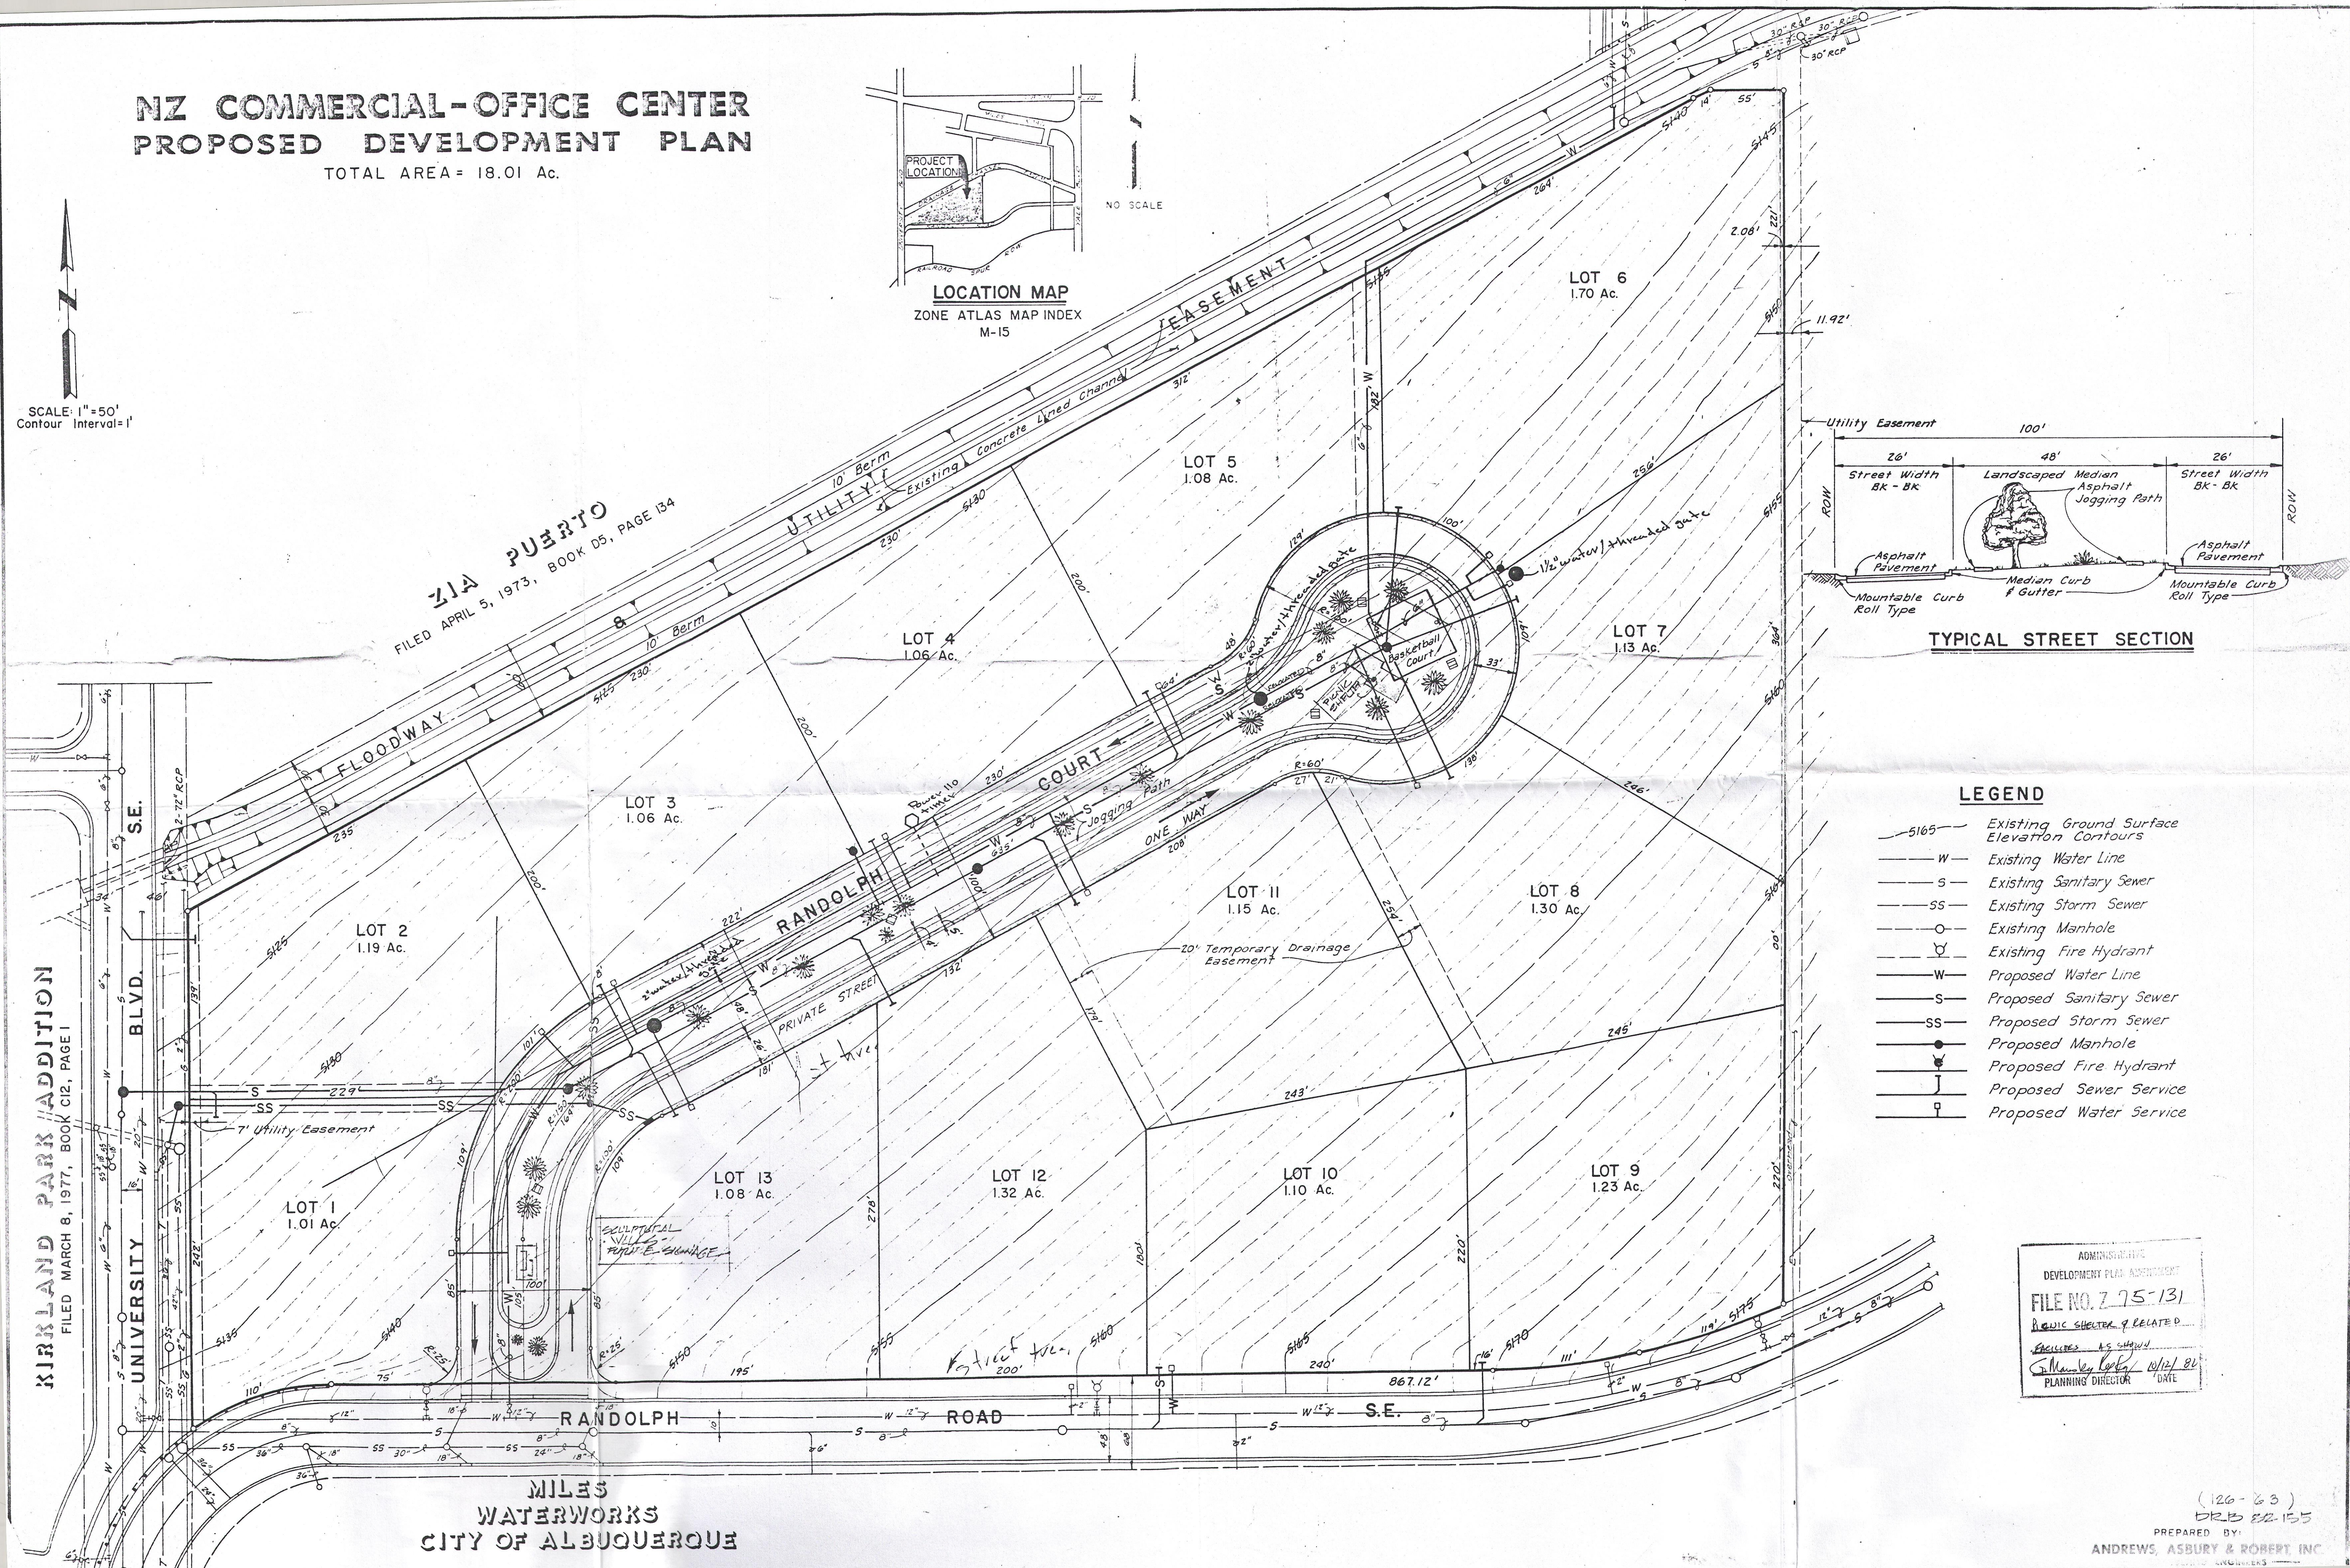

TYPICAL STREET SECTION


LEGEND

- 5165 — Existing Ground Surface Elevation Contours
- W — Existing Water Line
- S — Existing Sanitary Sewer
- SS — Existing Storm Sewer
- O — Existing Manhole
- F — Existing Fire Hydrant
- W — Proposed Water Line
- S — Proposed Sanitary Sewer
- SS — Proposed Storm Sewer
- ● — Proposed Manhole
- F — Proposed Fire Hydrant
- J — Proposed Sewer Service
- P — Proposed Water Service

ADMINISTRATIVE
DEVELOPMENT PLAN ASSIGNMENT
FILE NO. 775-131
PUBLIC SHELTER & RELATED
FACILITIES AS SHOWN
J. M. V. G. 10/21/81
PLANNING DIRECTOR DATE

MILES
WATERWORKS
CITY OF ALBUQUERQUE

(126-63)
DRB 812-155
PREPARED BY:
ANDREWS, ASBURY & ROBERT, INC.
ENGINEERS

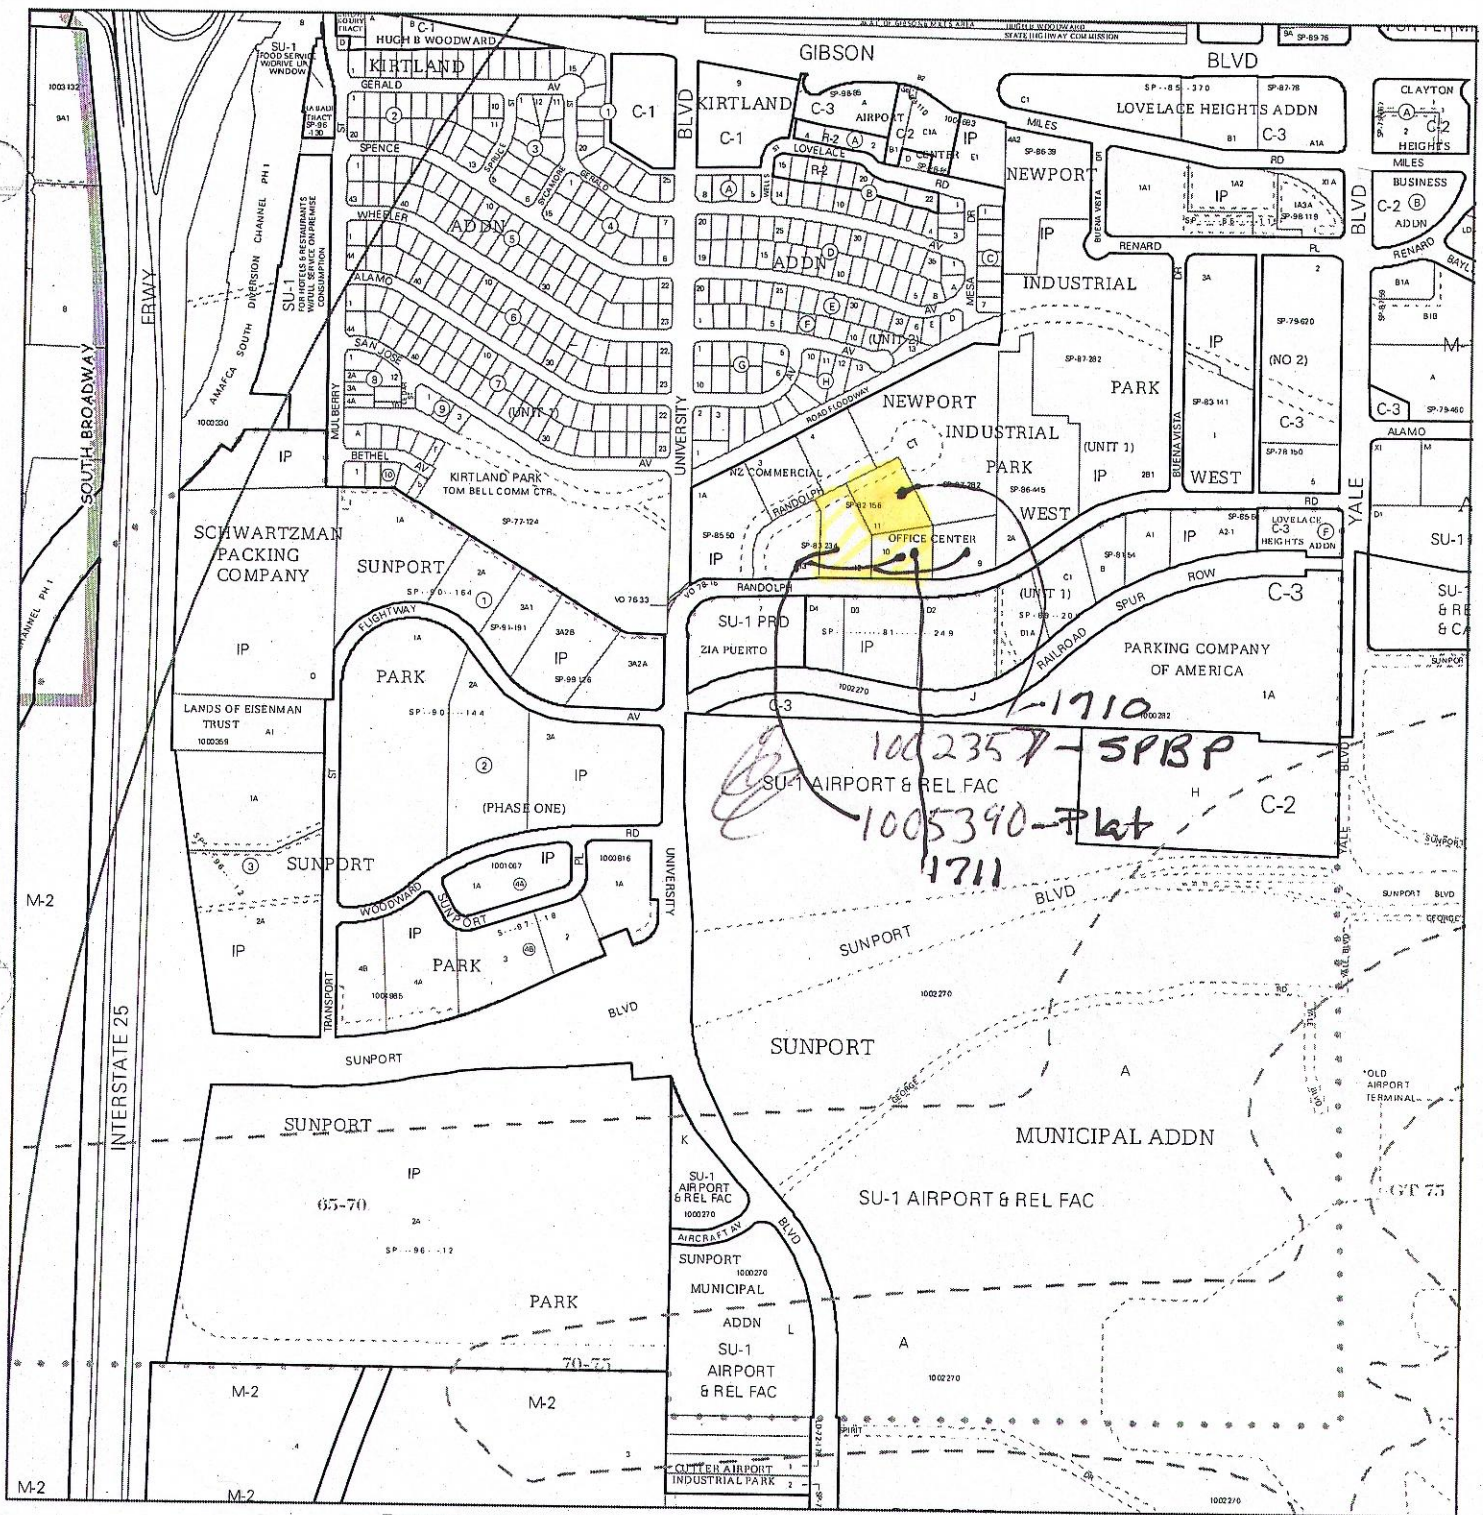

For more current information and more details visit: <http://www.cabq.gov/gis>

