


Scheme D: Final City Request — June 2013

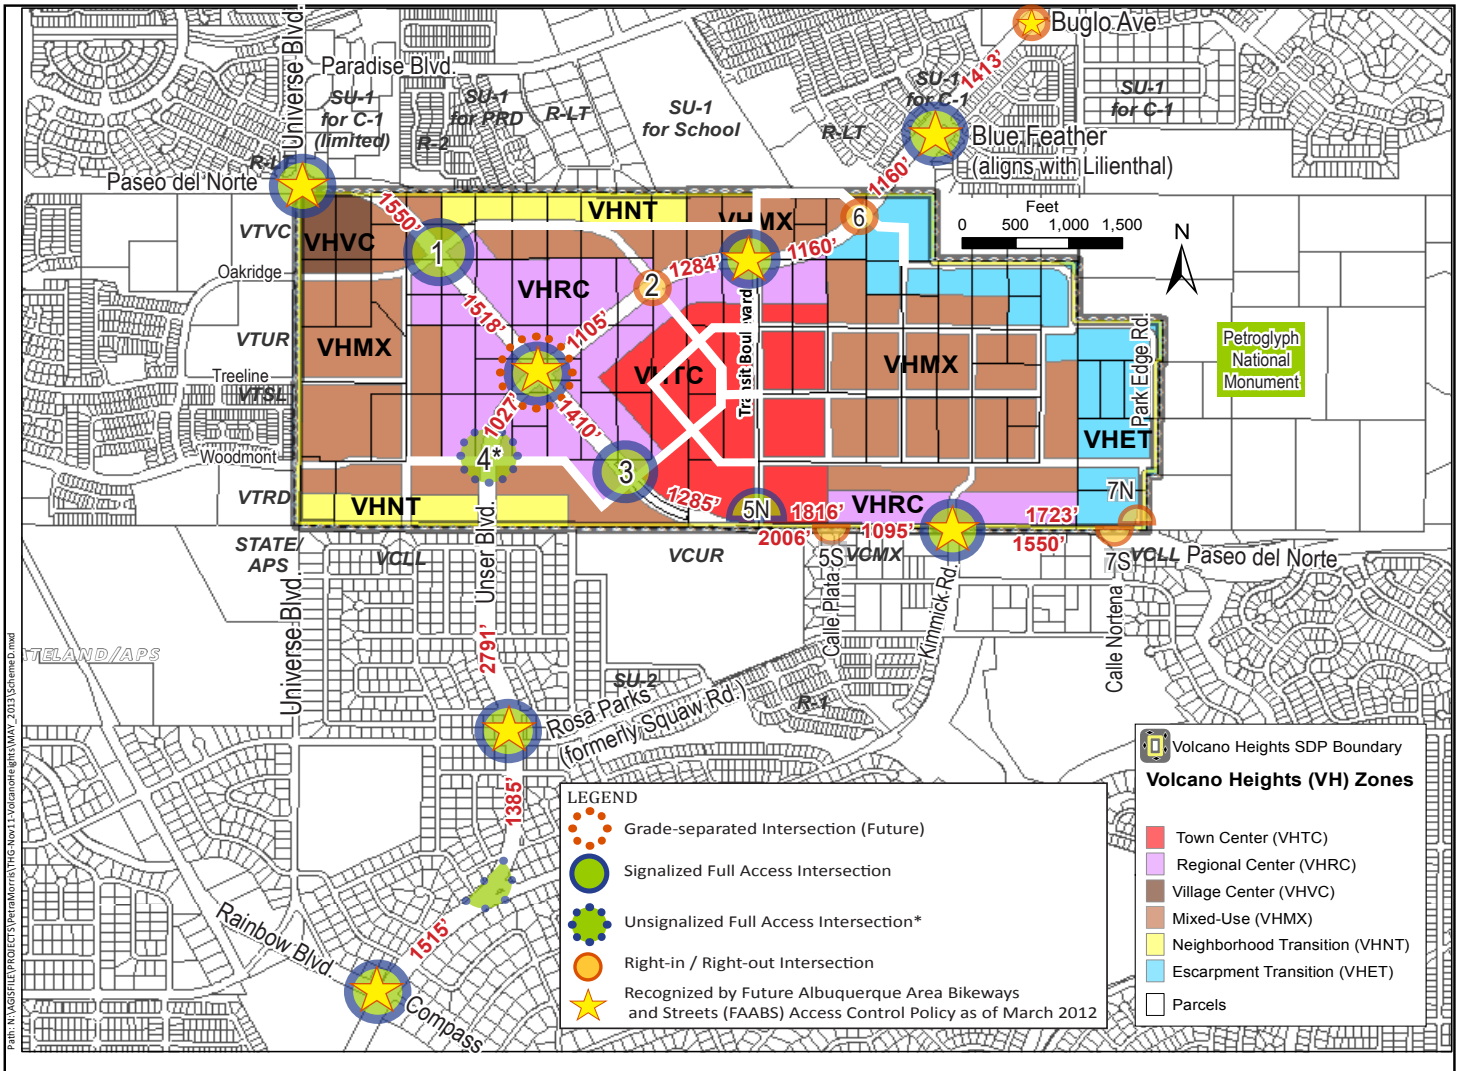

* Intersection #4 is to be unsignalized until such time as Paseo del Norte/Unser Boulevard Intersection becomes grade-separated, at which time #4 may be signalized.

1/4 mile = 1320 feet
 1/3 mile = 1760 feet
 1/2 mile = 2640 feet